



SOUTHERN ARTERY

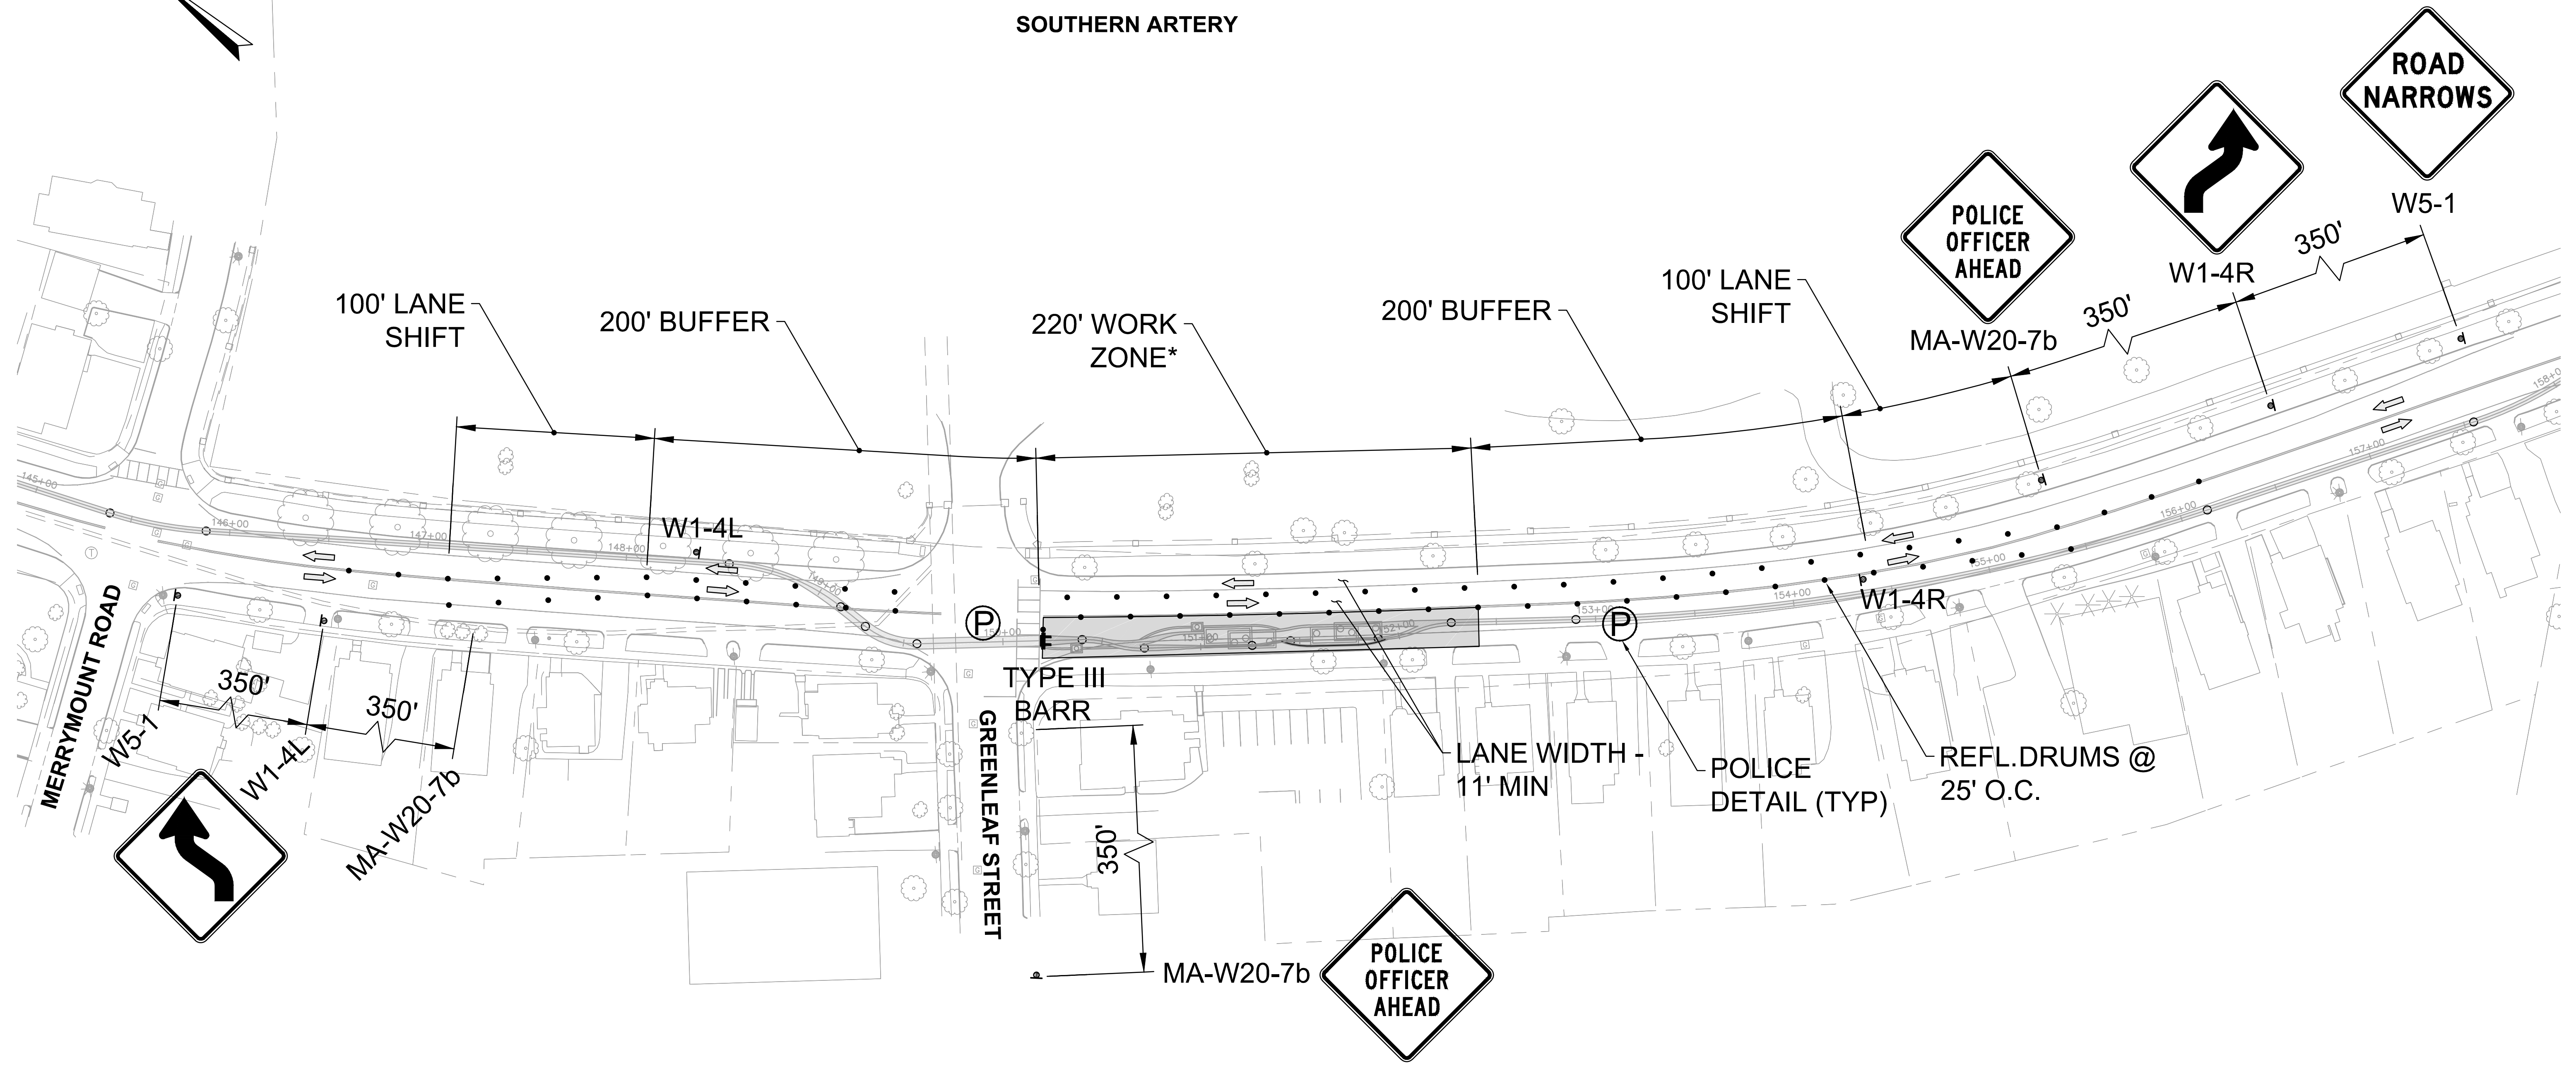

*PROHIBIT STREET PARKING
IN VICINITY OF WORK ZONE

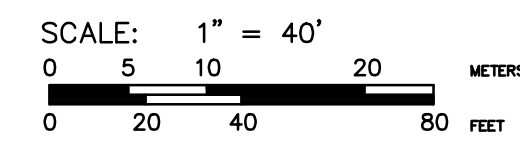

ISSUED FOR CONSTRUCTION ON 05/12/2022

REVISIONS

NO.	DATE	DESCRIPTION	MD	CHK	ACC
2	05/23/2022	TRAFFIC MANAGEMENT AT MH-3A/3B		V.A.	A.S.
3	06/08/2022	TRAFFIC MANAGEMENT AT MH-4A/4B		V.A.	A.S.
4	07/21/2022	TRAFFIC MANAGEMENT AT MH-7,8,9,10		V.A.	A.S.
5	07/22/2022	GAS CROSSING AT STA. 35+25		V.A.	A.S.
6	08/08/2022	RELOCATED MH-7A/7B		V.A.	A.S.
7	08/18/2022	ADDED DRAINAGE TO PROFILE FROM STA. 139+50 - 141+00		V.A.	A.S.
8	08/25/2022	TRAFFIC MANAGEMENT AT MH-9		V.A.	A.S.

ISSUED	05/12/2022	ORIGINAL ISSUE DATE	11/24/2021
ACCEPTED	V.ANTONEILLO	FILE INDEX	89593.00
ACCEPTED	A.SMITH	DRAWING NUMBER	8959300-TMP(CABLE)_54.DWG
ACCEPTED		PM	B.WENTWORTH
HORIZONTAL SCALE	1" = 40'	DES	T.LANDRO
VERTICAL SCALE		CHK	S.OFFEI-ADDO

PREPARED BY

 803 SUMMER ST., BOSTON, MA 02127

PREPARED FOR


ACCOUNT NUMBER

QUINCY CABLES REPLACEMENT PROJECT

WORKZONE 54 (MH9)

NORTH QUINCY SUBSTATION TO
FIELD STREET SUBSTATION, QUINCY, MA

SHEET NUMBER

TMP-78