

REVISIONS

NO.	DATE	DESCRIPTION	MD	CHK	ACC

ISSUED	05/12/2022	ORIGINAL ISSUE DATE	11/24/2021
ACCEPTED	V.ANTONEILLO	FILE INDEX	89593.00
ACCEPTED	A.SMITH	DRAWING NUMBER	8959300-TMP(CABLE)_6A.DWG
ACCEPTED		PM	B.WENTWORTH
HORIZONTAL SCALE	1" = 40'	DES	T.LANDRO
VERTICAL SCALE		CHK	S.OFFEI-ADDO

PREPARED BY

803 SUMMER ST., BOSTON, MA 02127

PREPARED FOR

ACCOUNT NUMBER

QUINCY CABLES REPLACEMENT PROJECT



WORKZONE

NORTH QUINCY SUBSTATION TO
FIELD STREET SUBSTATION, QUINCY, MA

SHEET NUMBER

TMP01

CONTINUED ON PREVIOUS SHEET

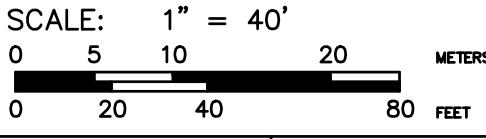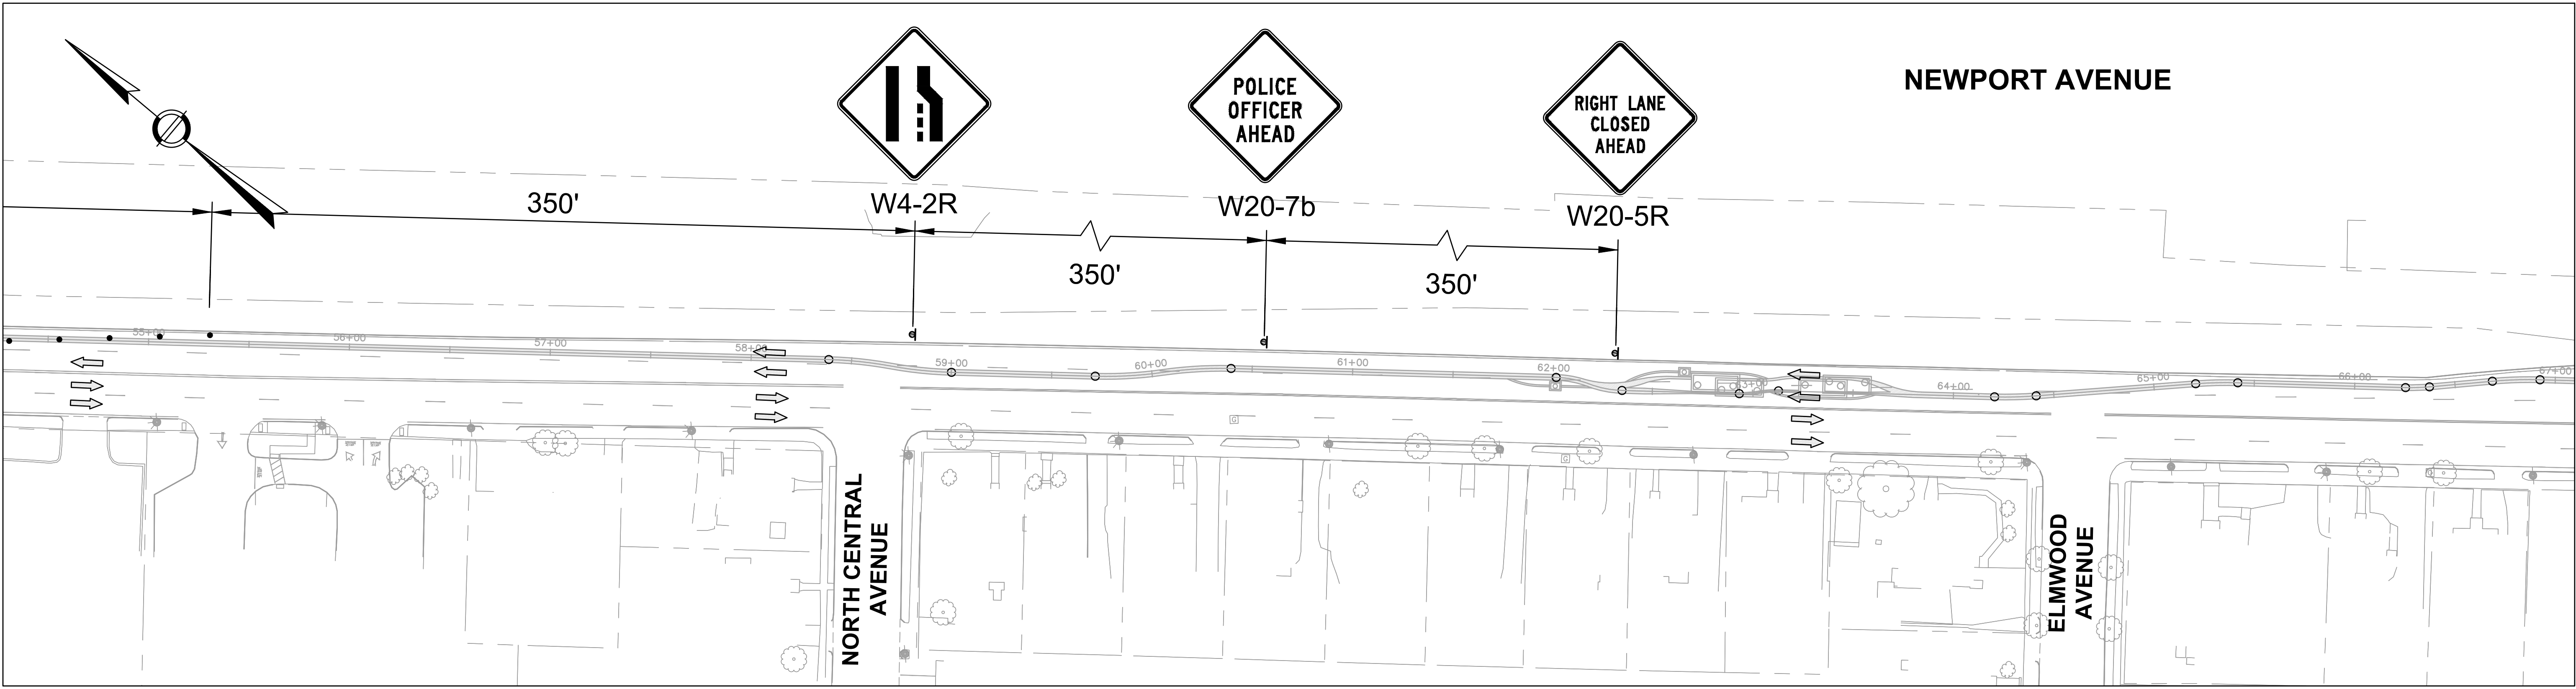

REVISIONS

NO.	DATE	DESCRIPTION	MD	CHK	ACC

ISSUED	05/12/2022	ORIGINAL ISSUE DATE	11/24/2021
ACCEPTED	V.ANTONEILLO	FILE INDEX	89593.00
ACCEPTED	A.SMITH	DRAWING NUMBER	8959300-TMP(CABLE)_6A.DWG
ACCEPTED		PM	B.WENTWORTH
HORIZONTAL SCALE	1" = 40'	DES	T.LANDRO
VERTICAL SCALE		CHK	S.OFFEI-ADDO

PREPARED BY

803 SUMMER ST., BOSTON, MA 02127

PREPARED FOR

ACCOUNT NUMBER


QUINCY CABLES REPLACEMENT PROJECT

WORKZONE


NORTH QUINCY SUBSTATION TO
FIELD STREET SUBSTATION, QUINCY, MA

SHEET NUMBER

TMP02

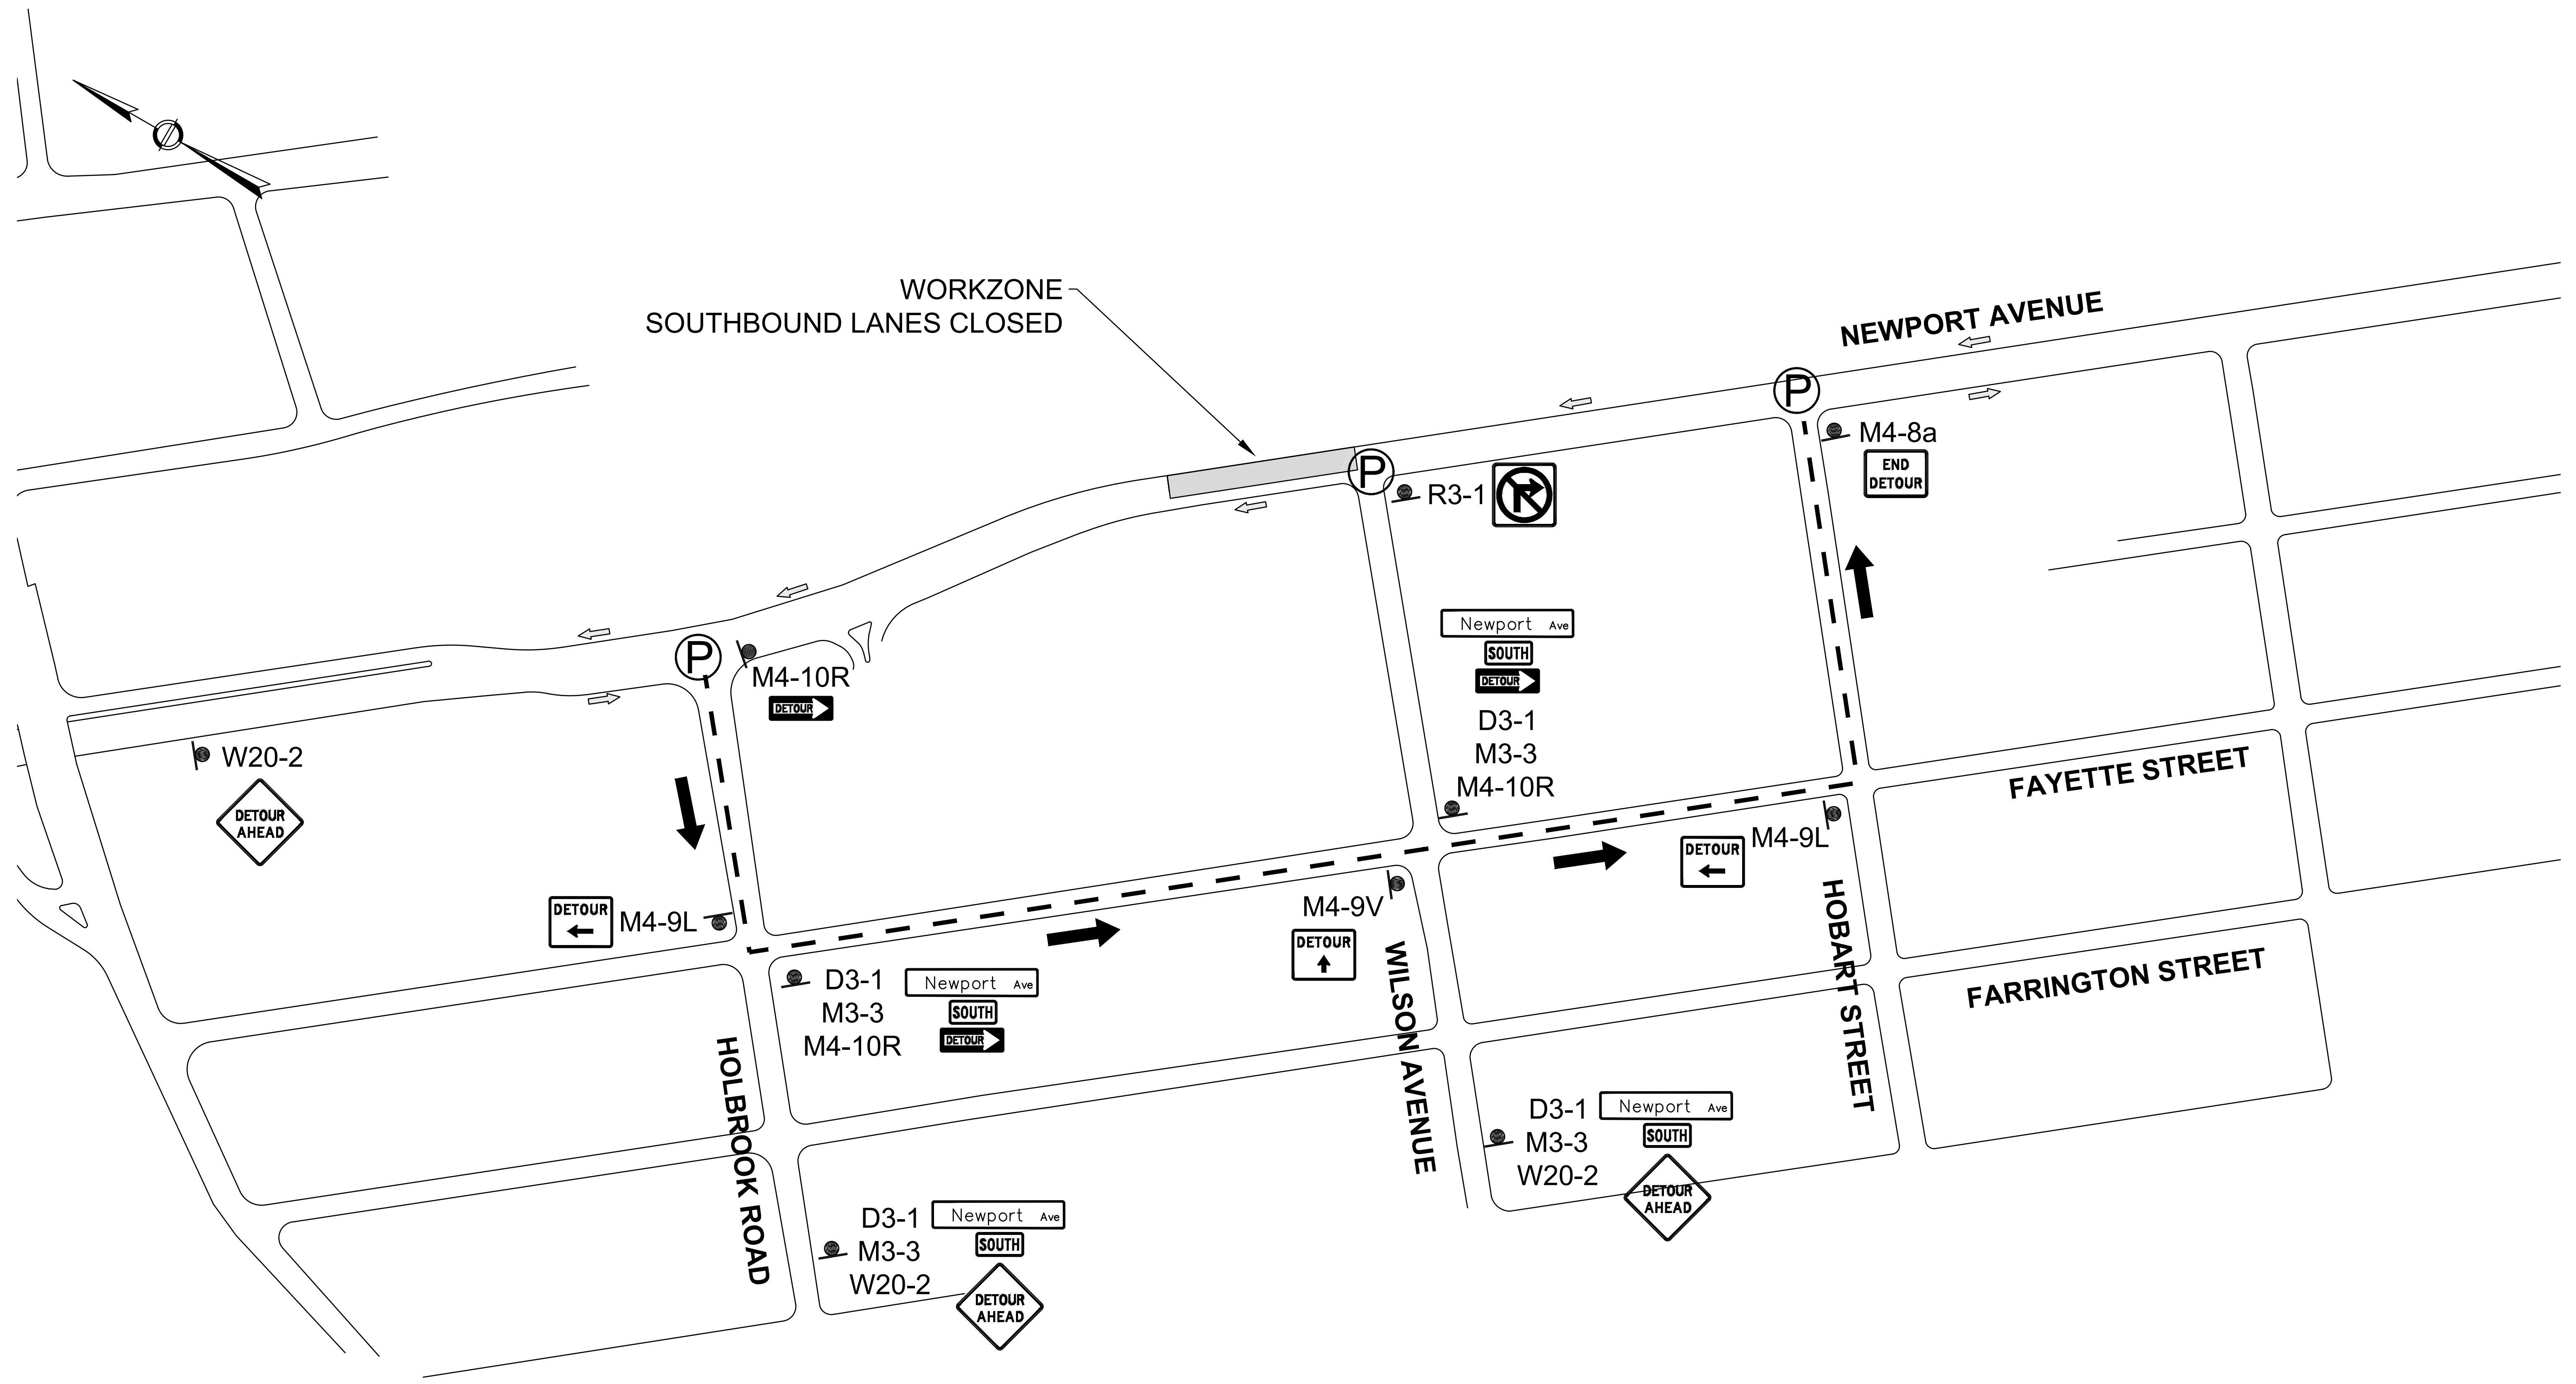

WORKZONE
SOUTHBOUND LANES CLOSED

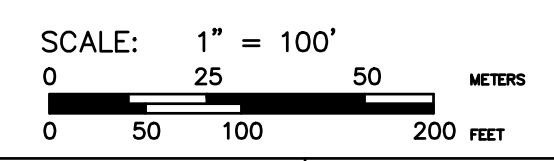

REVISIONS					
NO.	DATE	DESCRIPTION	MD	CHK	ACC

ISSUED	05/12/2022	ORIGINAL ISSUE DATE	10/01/2021
ACCEPTED	—	FILE INDEX	89593.00
ACCEPTED	—	DRAWING NUMBER	—
ACCEPTED	—	PM	B.WENTWORTH
HORIZONTAL SCALE	1" = 100'	DES	T.LANDRO
VERTICAL SCALE	—	CHK	S.OFFEI—ADDO

PREPARED BY

 803 SUMMER ST., BOSTON, MA 02127

PREPARED FOR

ACCOUNT NUMBER

QUINCY CABLES REPLACEMENT PROJECT

DETOUR

NORTH QUINCY SUBSTATION TO
FIELD STREET SUBSTATION, QUINCY, MA

SHEET NUMBER

TMP03