



CONTINUED BELOW

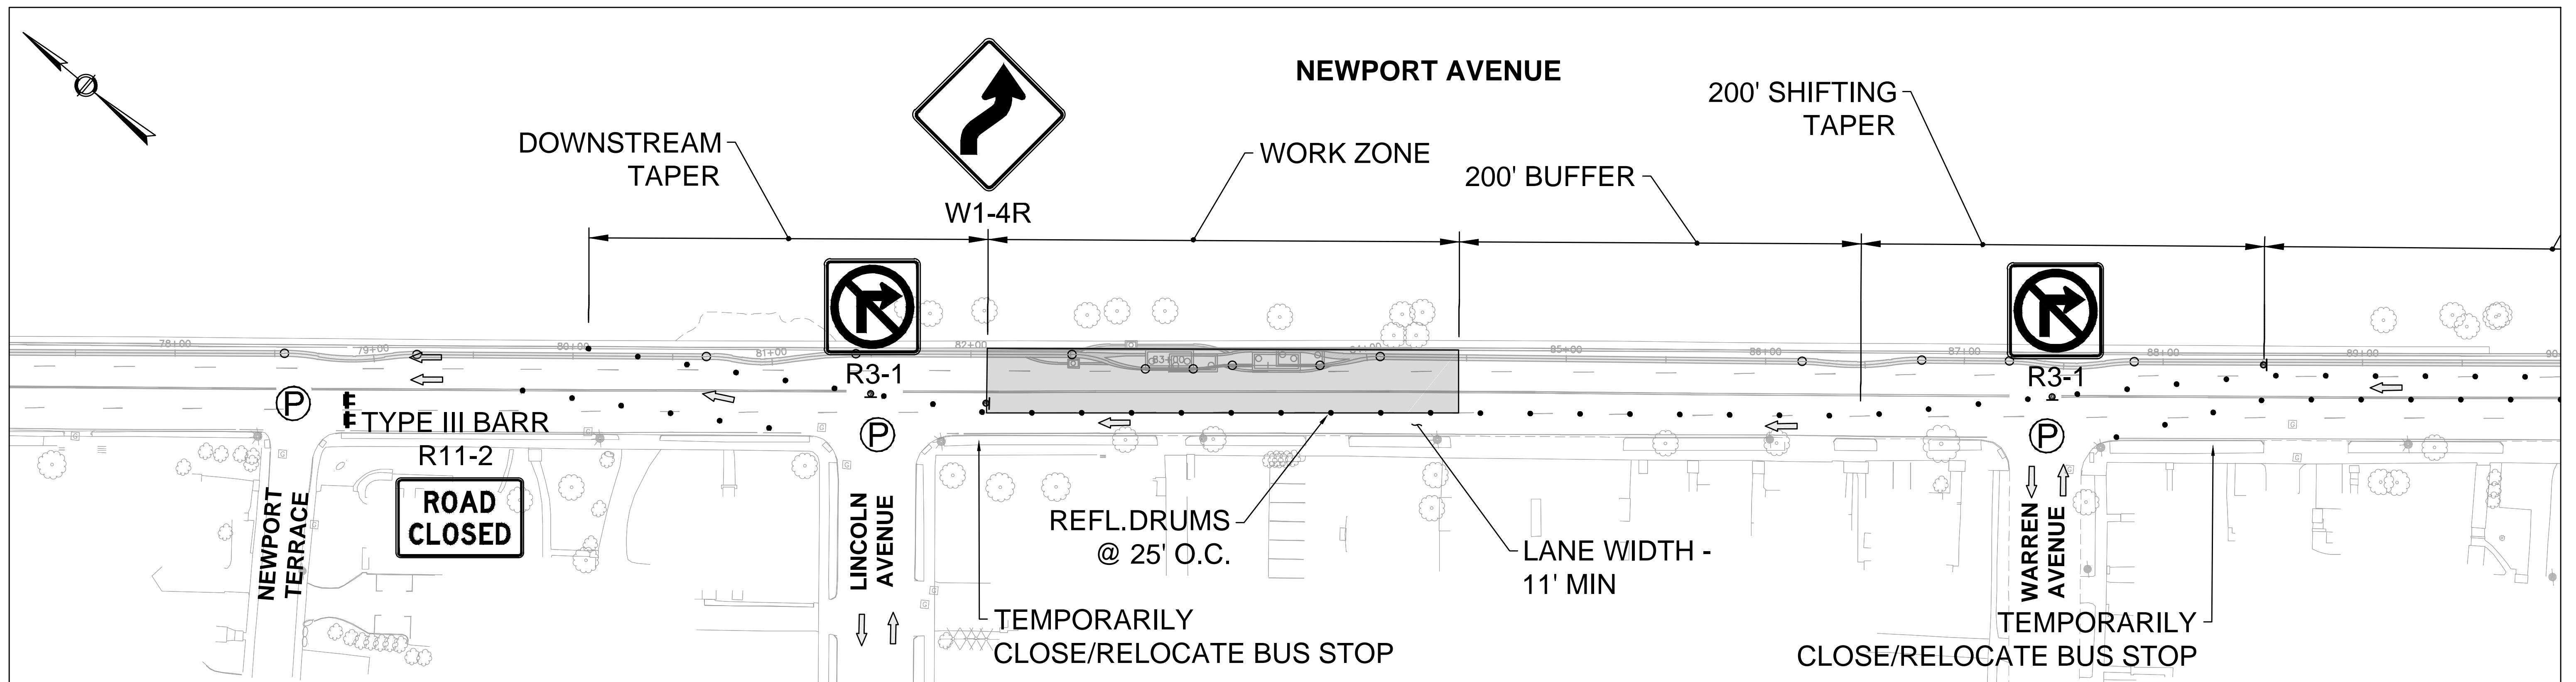

CONTINUED ABOVE

CONTINUED ON NEXT SHEET

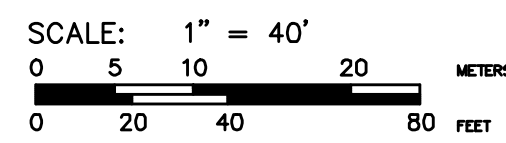

ISSUED FOR CONSTRUCTION ON 05/23/2022

REVISIONS

NO.	DATE	DESCRIPTION	MD	CHK	ACC
1	05/12/2022	ISSUED FOR CONSTRUCTION		V.A.	A.S.
2	05/23/2022	TRAFFIC MANAGEMENT AT MH-3A/3B		V.A.	A.S.
3	06/08/2022	TRAFFIC MANAGEMENT AT MH-4A/4B		V.A.	A.S.

ISSUED	05/12/2022	ORIGINAL ISSUE DATE	11/24/2021
ACCEPTED	V.ANTONEILLO	FILE INDEX	89593.00
ACCEPTED	A.SMITH	DRAWING NUMBER	8959300-TMP(CABLE)_MH5.DWG
ACCEPTED		PM	B.WENTWORTH
HORIZONTAL SCALE	1" = 40'	DES	T.LANDRO
VERTICAL SCALE		CHK	S.OFFEI-ADDO

PREPARED BY

803 SUMMER ST., BOSTON, MA 02127

PREPARED FOR

ACCOUNT NUMBER


QUINCY CABLES REPLACEMENT PROJECT

FIELD CHANGE - WORKZONE MH5


NORTH QUINCY SUBSTATION TO FIELD STREET SUBSTATION, QUINCY, MA

SHEET NUMBER

**TMP-145**

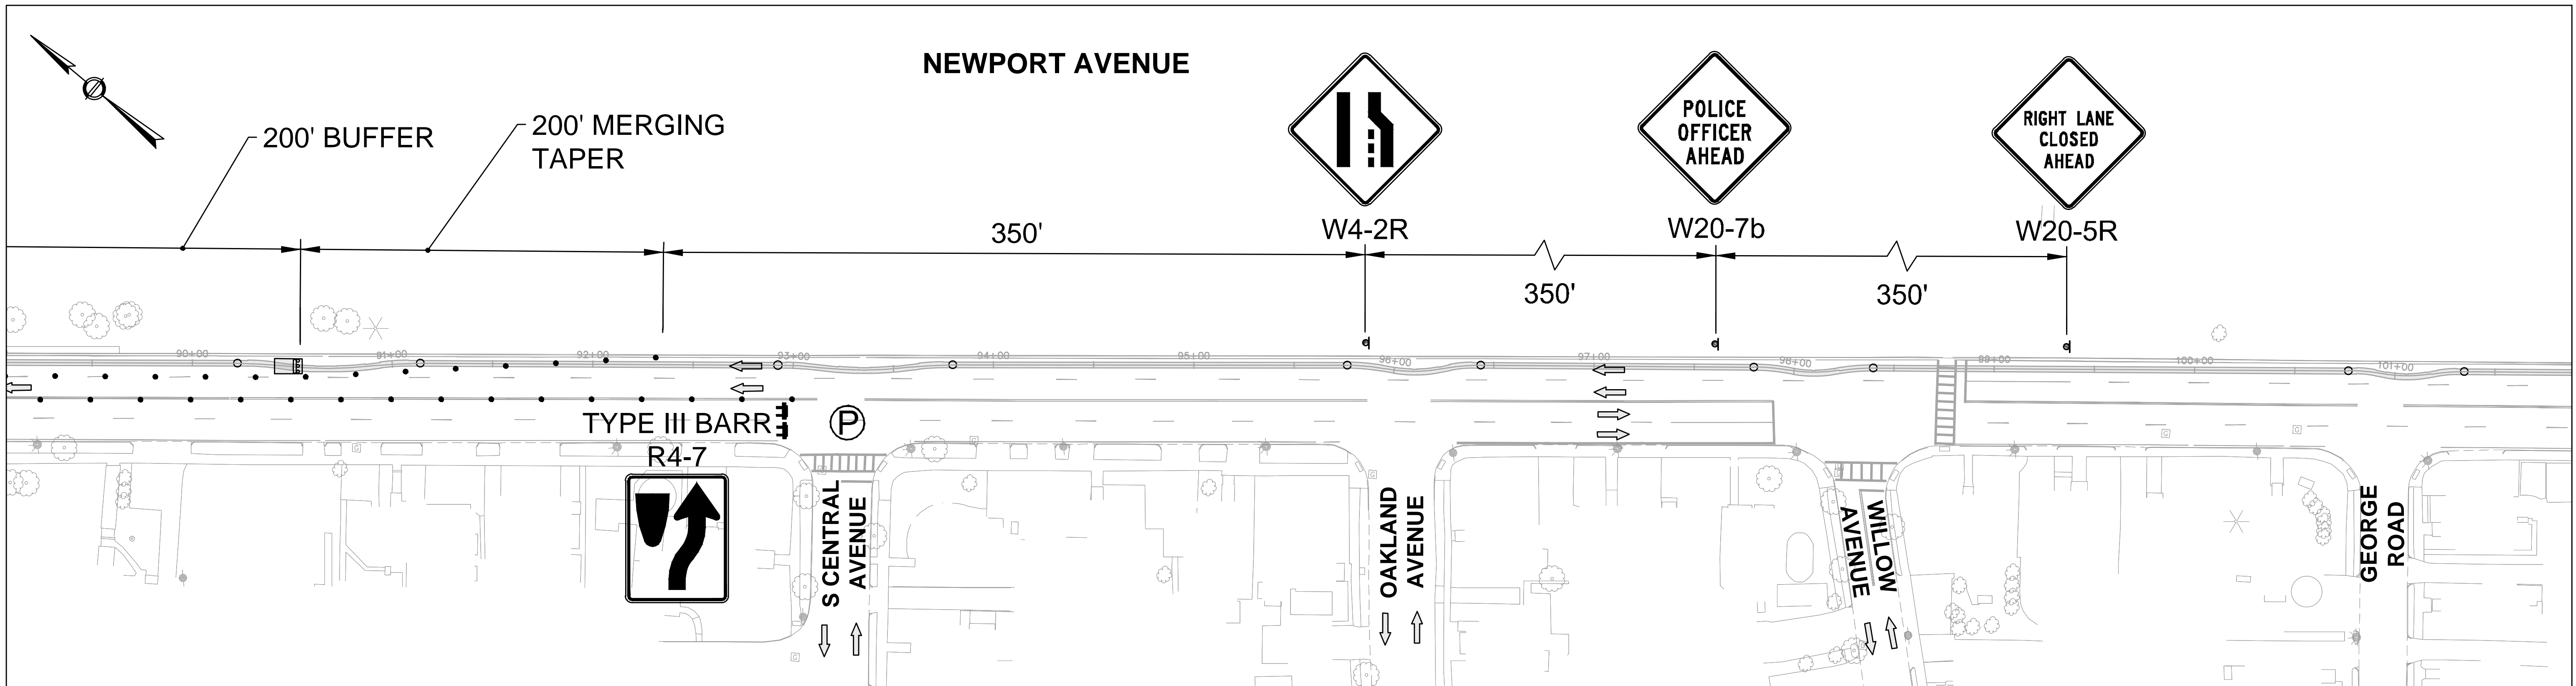

CONTINUED ON PREVIOUS SHEET

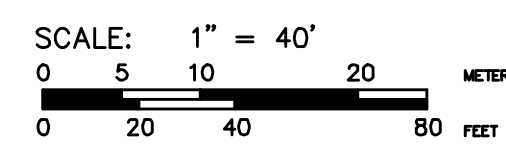

ISSUED FOR CONSTRUCTION ON 05/23/2022

REVISIONS

NO.	DATE	DESCRIPTION	MD	CHK	ACC
1	05/12/2022	ISSUED FOR CONSTRUCTION		V.A.	A.S.
2	05/23/2022	TRAFFIC MANAGEMENT AT MH-3A/3B		V.A.	A.S.
3	06/08/2022	TRAFFIC MANAGEMENT AT MH-4A/4B		V.A.	A.S.

ISSUED	05/12/2022	ORIGINAL ISSUE DATE	11/24/2021
ACCEPTED	V.ANTONEILLO	FILE INDEX	89593.00
ACCEPTED	A.SMITH	DRAWING NUMBER	8959300-TMP(CABLE)_MH5.DWG
ACCEPTED		PM	B.WENTWORTH
HORIZONTAL SCALE	1" = 40'	DES	T.LANDRO
VERTICAL SCALE		CHK	S.OFFEI-ADDO

PREPARED BY  
 BSC GROUP  
 803 SUMMER ST., BOSTON, MA 02127

PREPARED FOR  
 nationalgrid

ACCOUNT NUMBER

QUINCY CABLES REPLACEMENT PROJECT



FIELD CHANGE - WORKZONE  
MH5

NORTH QUINCY SUBSTATION TO  
FIELD STREET SUBSTATION, QUINCY, MA

SHEET NUMBER

**TMP-146**



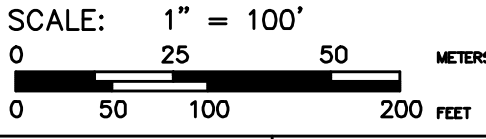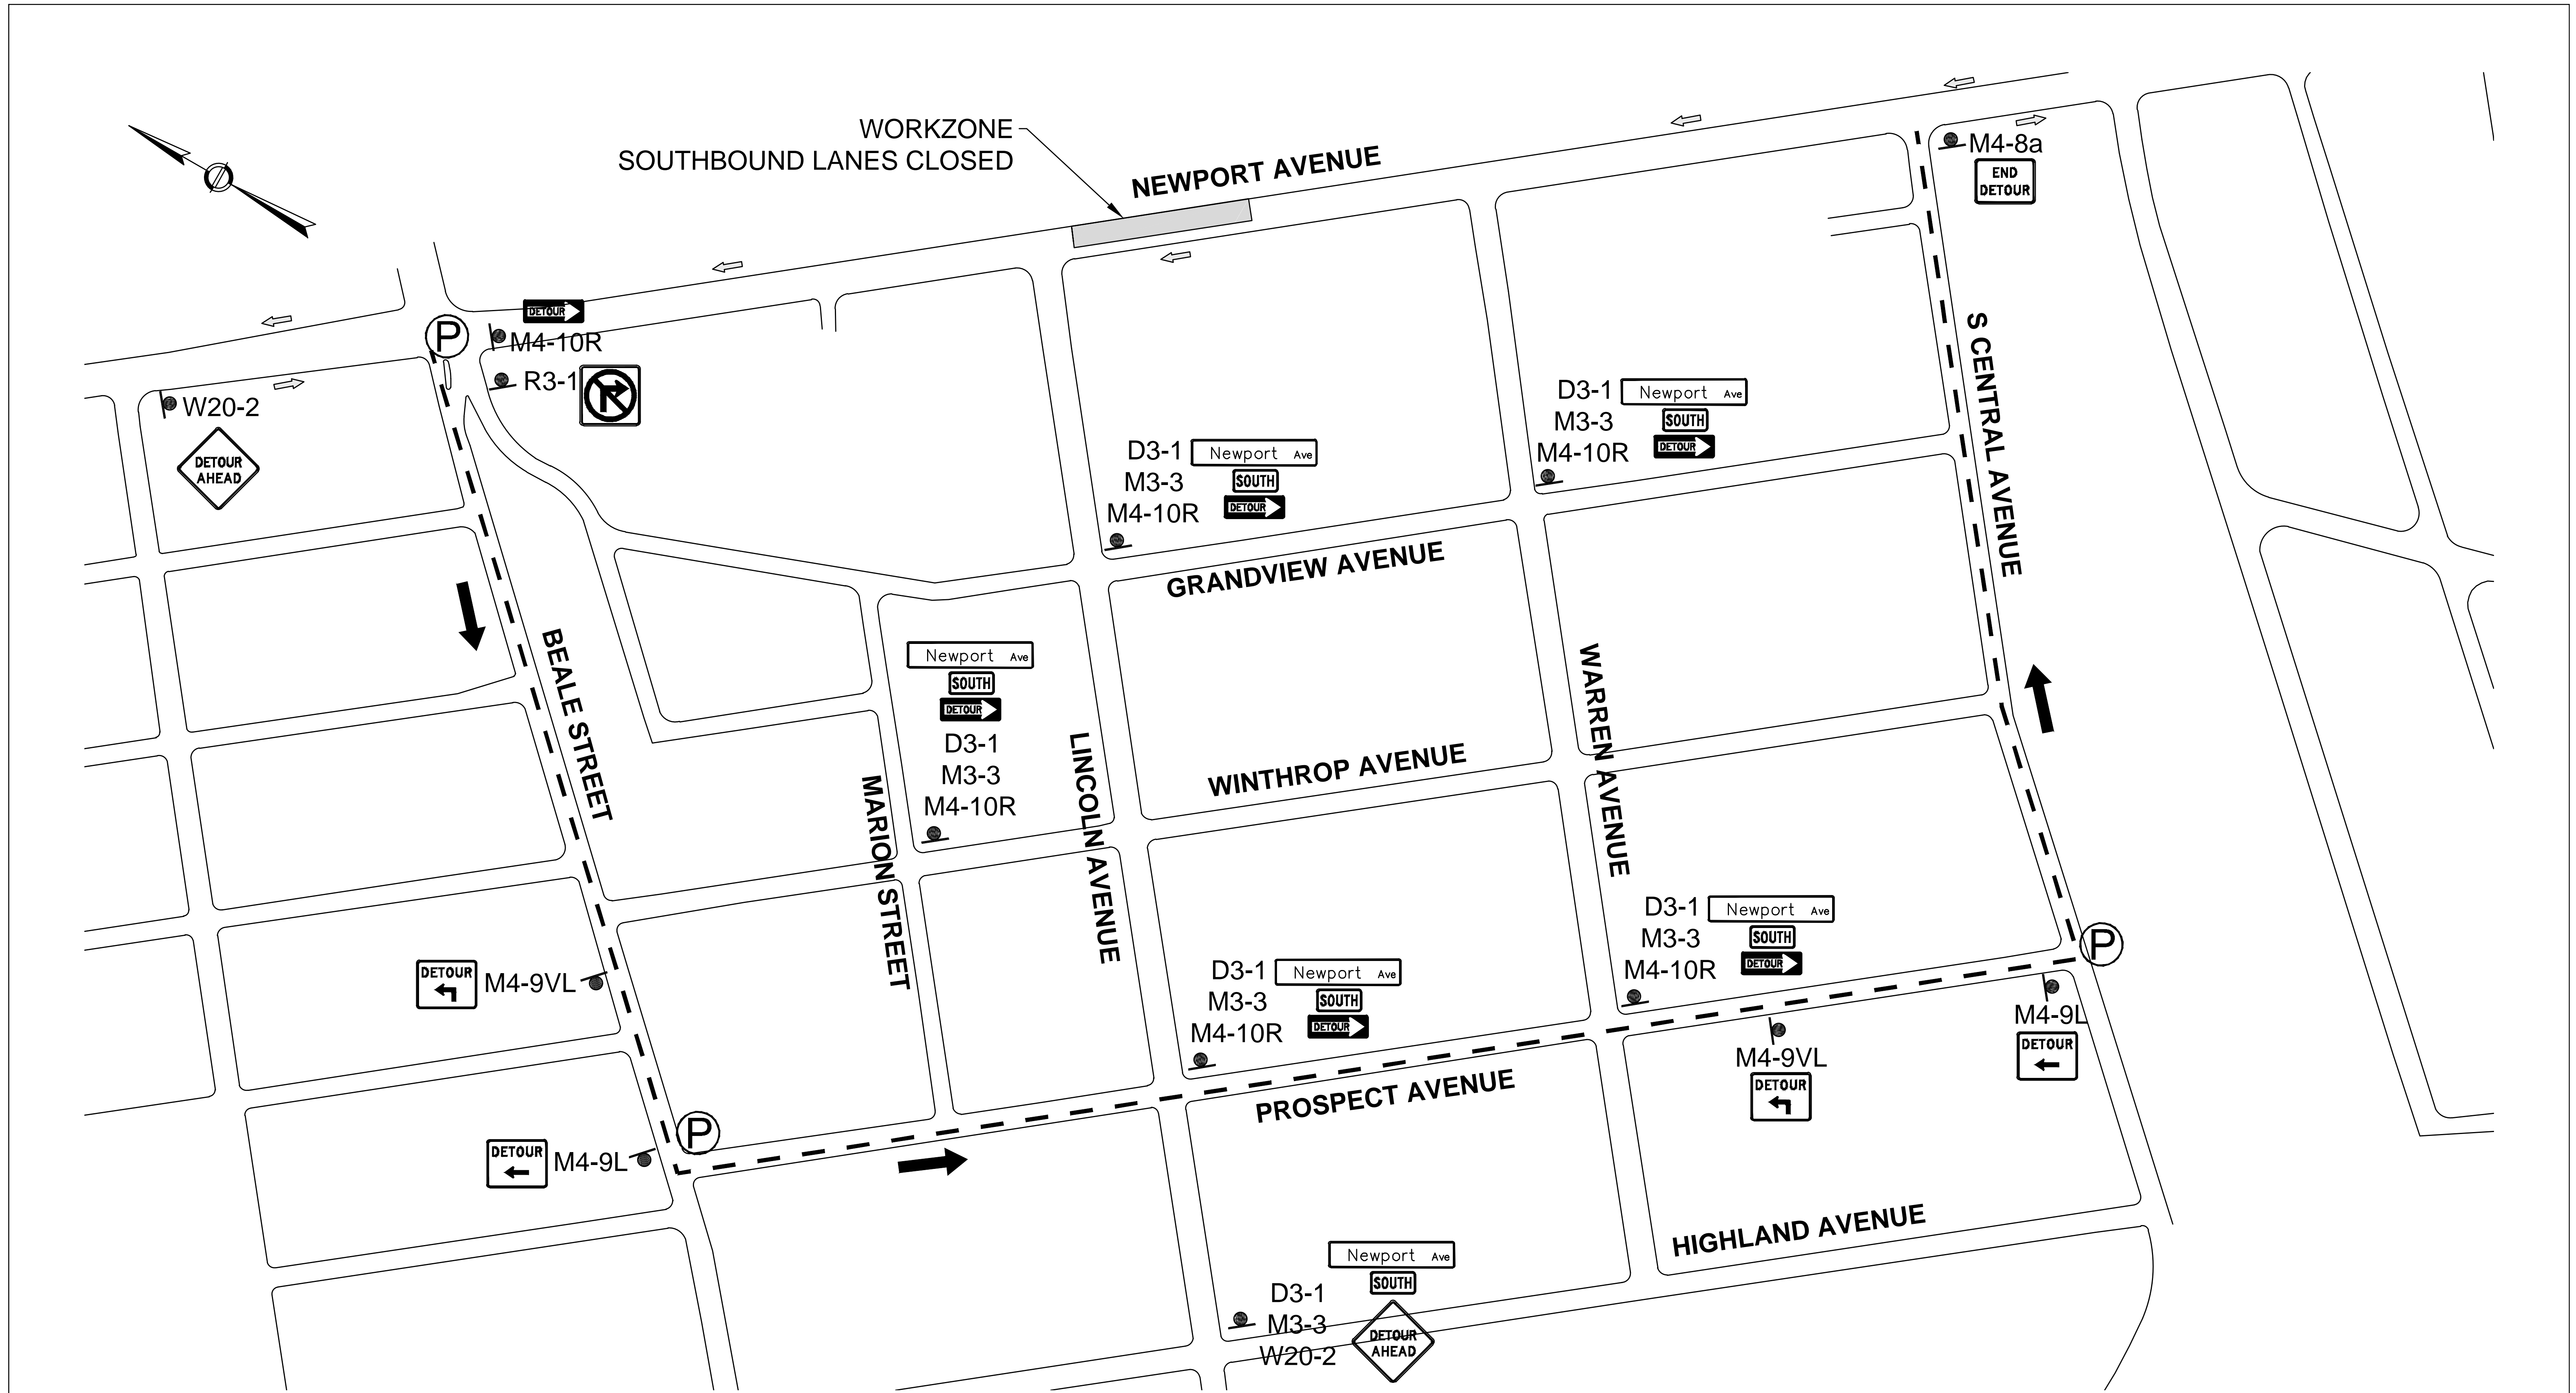

ISSUED FOR CONSTRUCTION ON 05/23/2022

REVISIONS

NO.	DATE	DESCRIPTION	MD	CHK	ACC
1	05/12/2022	ISSUED FOR CONSTRUCTION		V.A.	A.S.
2	05/23/2022	TRAFFIC MANAGEMENT AT MH-3A/3B		V.A.	A.S.
3	06/08/2022	TRAFFIC MANAGEMENT AT MH-4A/4B		V.A.	A.S.

ISSUED	05/12/2022	ORIGINAL ISSUE DATE	11/24/2021
ACCEPTED	-	FILE INDEX	89593.00
ACCEPTED	-	DRAWING NUMBER	-
ACCEPTED	PM	B. WENTWORTH	
HORIZONTAL SCALE	1" = 100'	DES	T. LANDRO
VERTICAL SCALE	CHK	S. OFFEI-ADDO	

PREPARED BY

803 SUMMER ST., BOSTON, MA 02127

PREPARED FOR

ACCOUNT NUMBER

QUINCY CABLES REPLACEMENT PROJECT


FIELD CHANGE - DETOUR 11

NORTH QUINCY SUBSTATION TO  
FIELD STREET SUBSTATION, QUINCY, MA


SHEET NUMBER

**TMP-147**




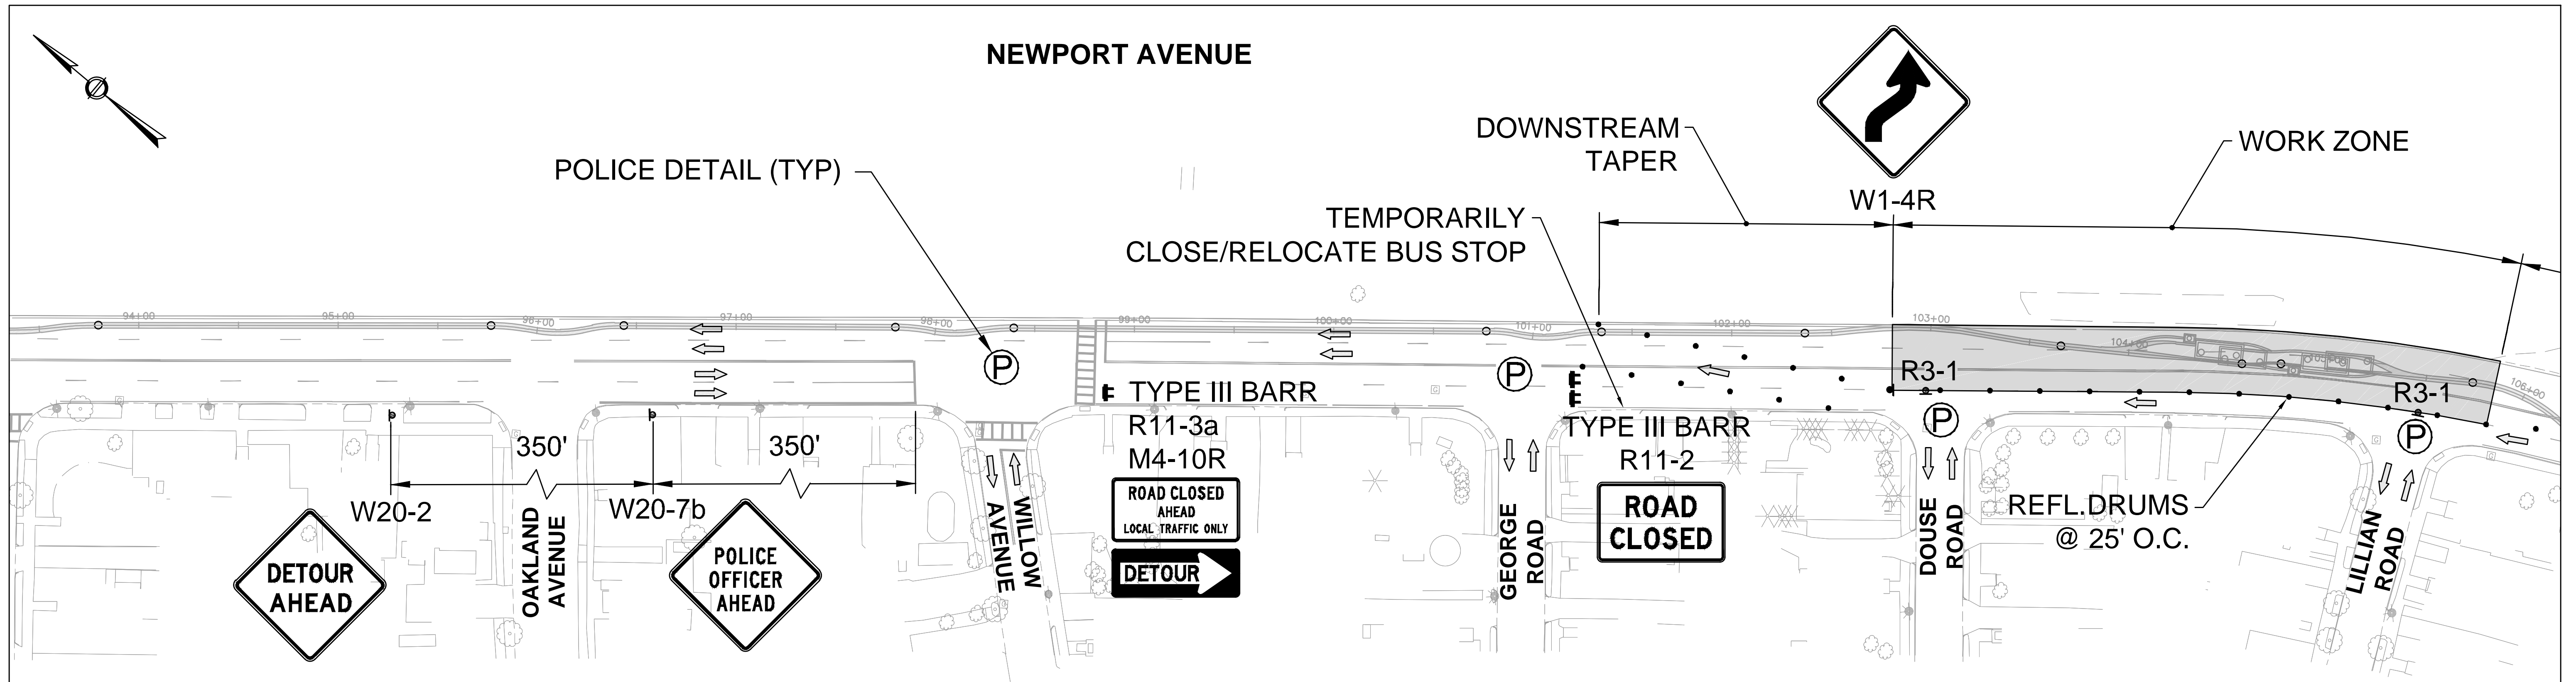

CONTINUED BELOW

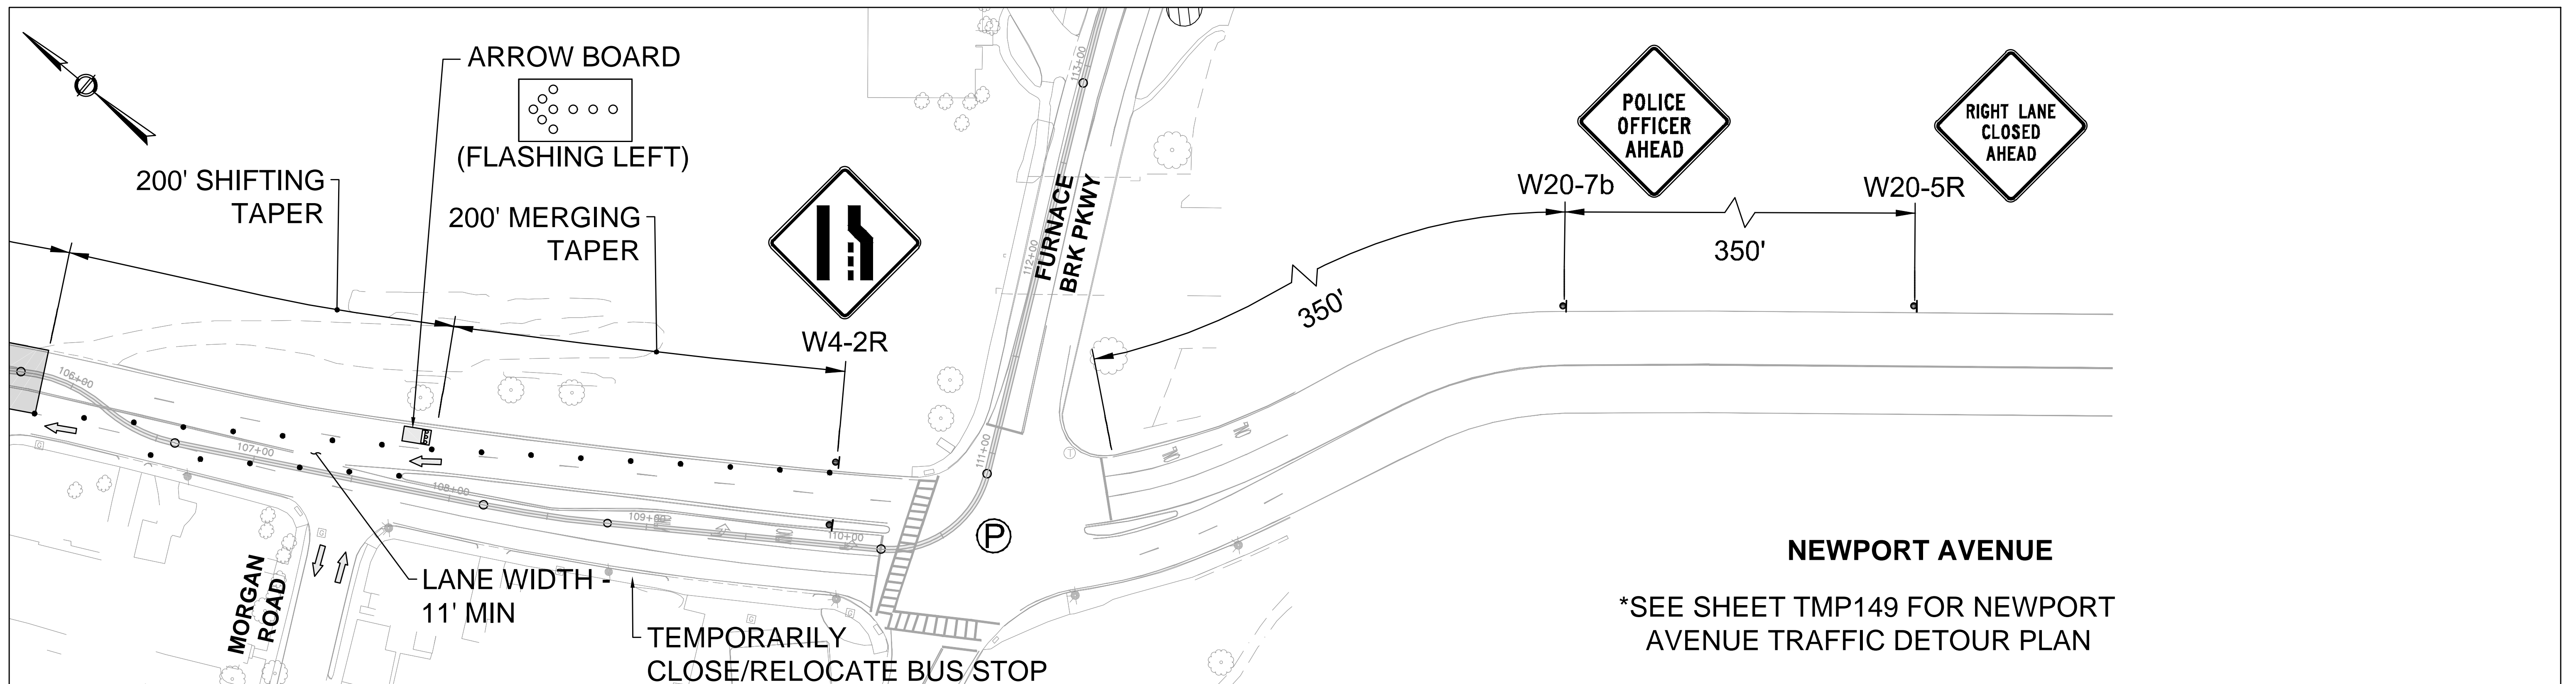

\*SEE SHEET TMP149 FOR NEWPORT AVENUE TRAFFIC DETOUR PLAN

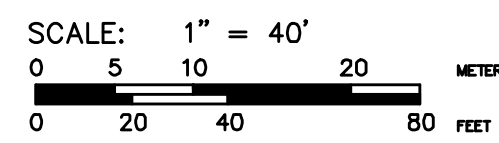

ISSUED FOR CONSTRUCTION ON 05/23/2022

REVISIONS

NO.	DATE	DESCRIPTION	MD	CHK	ACC
1	05/12/2022	ISSUED FOR CONSTRUCTION		V.A.	A.S.
2	05/23/2022	TRAFFIC MANAGEMENT AT MH-3A/3B		V.A.	A.S.
3	06/08/2022	TRAFFIC MANAGEMENT AT MH-4A/4B		V.A.	A.S.

ISSUED	05/12/2022	ORIGINAL ISSUE DATE	11/24/2021
ACCEPTED	V.ANTONEILLO	FILE INDEX	89593.00
ACCEPTED	A.SMITH	DRAWING NUMBER	8959300-TMP(CABLE)_MH6.DWG
ACCEPTED		PM	B.WENTWORTH
HORIZONTAL SCALE	1" = 40'	DES	T.LANDRO
VERTICAL SCALE		CHK	S.OFFEI-ADDO

PREPARED BY  
  
 803 SUMMER ST., BOSTON, MA 02127

PREPARED FOR

ACCOUNT NUMBER



QUINCY CABLES REPLACEMENT PROJECT

FIELD CHANGE - WORKZONE  
 MH6

NORTH QUINCY SUBSTATION TO  
 FIELD STREET SUBSTATION, QUINCY, MA

SHEET NUMBER


**TMP-148**

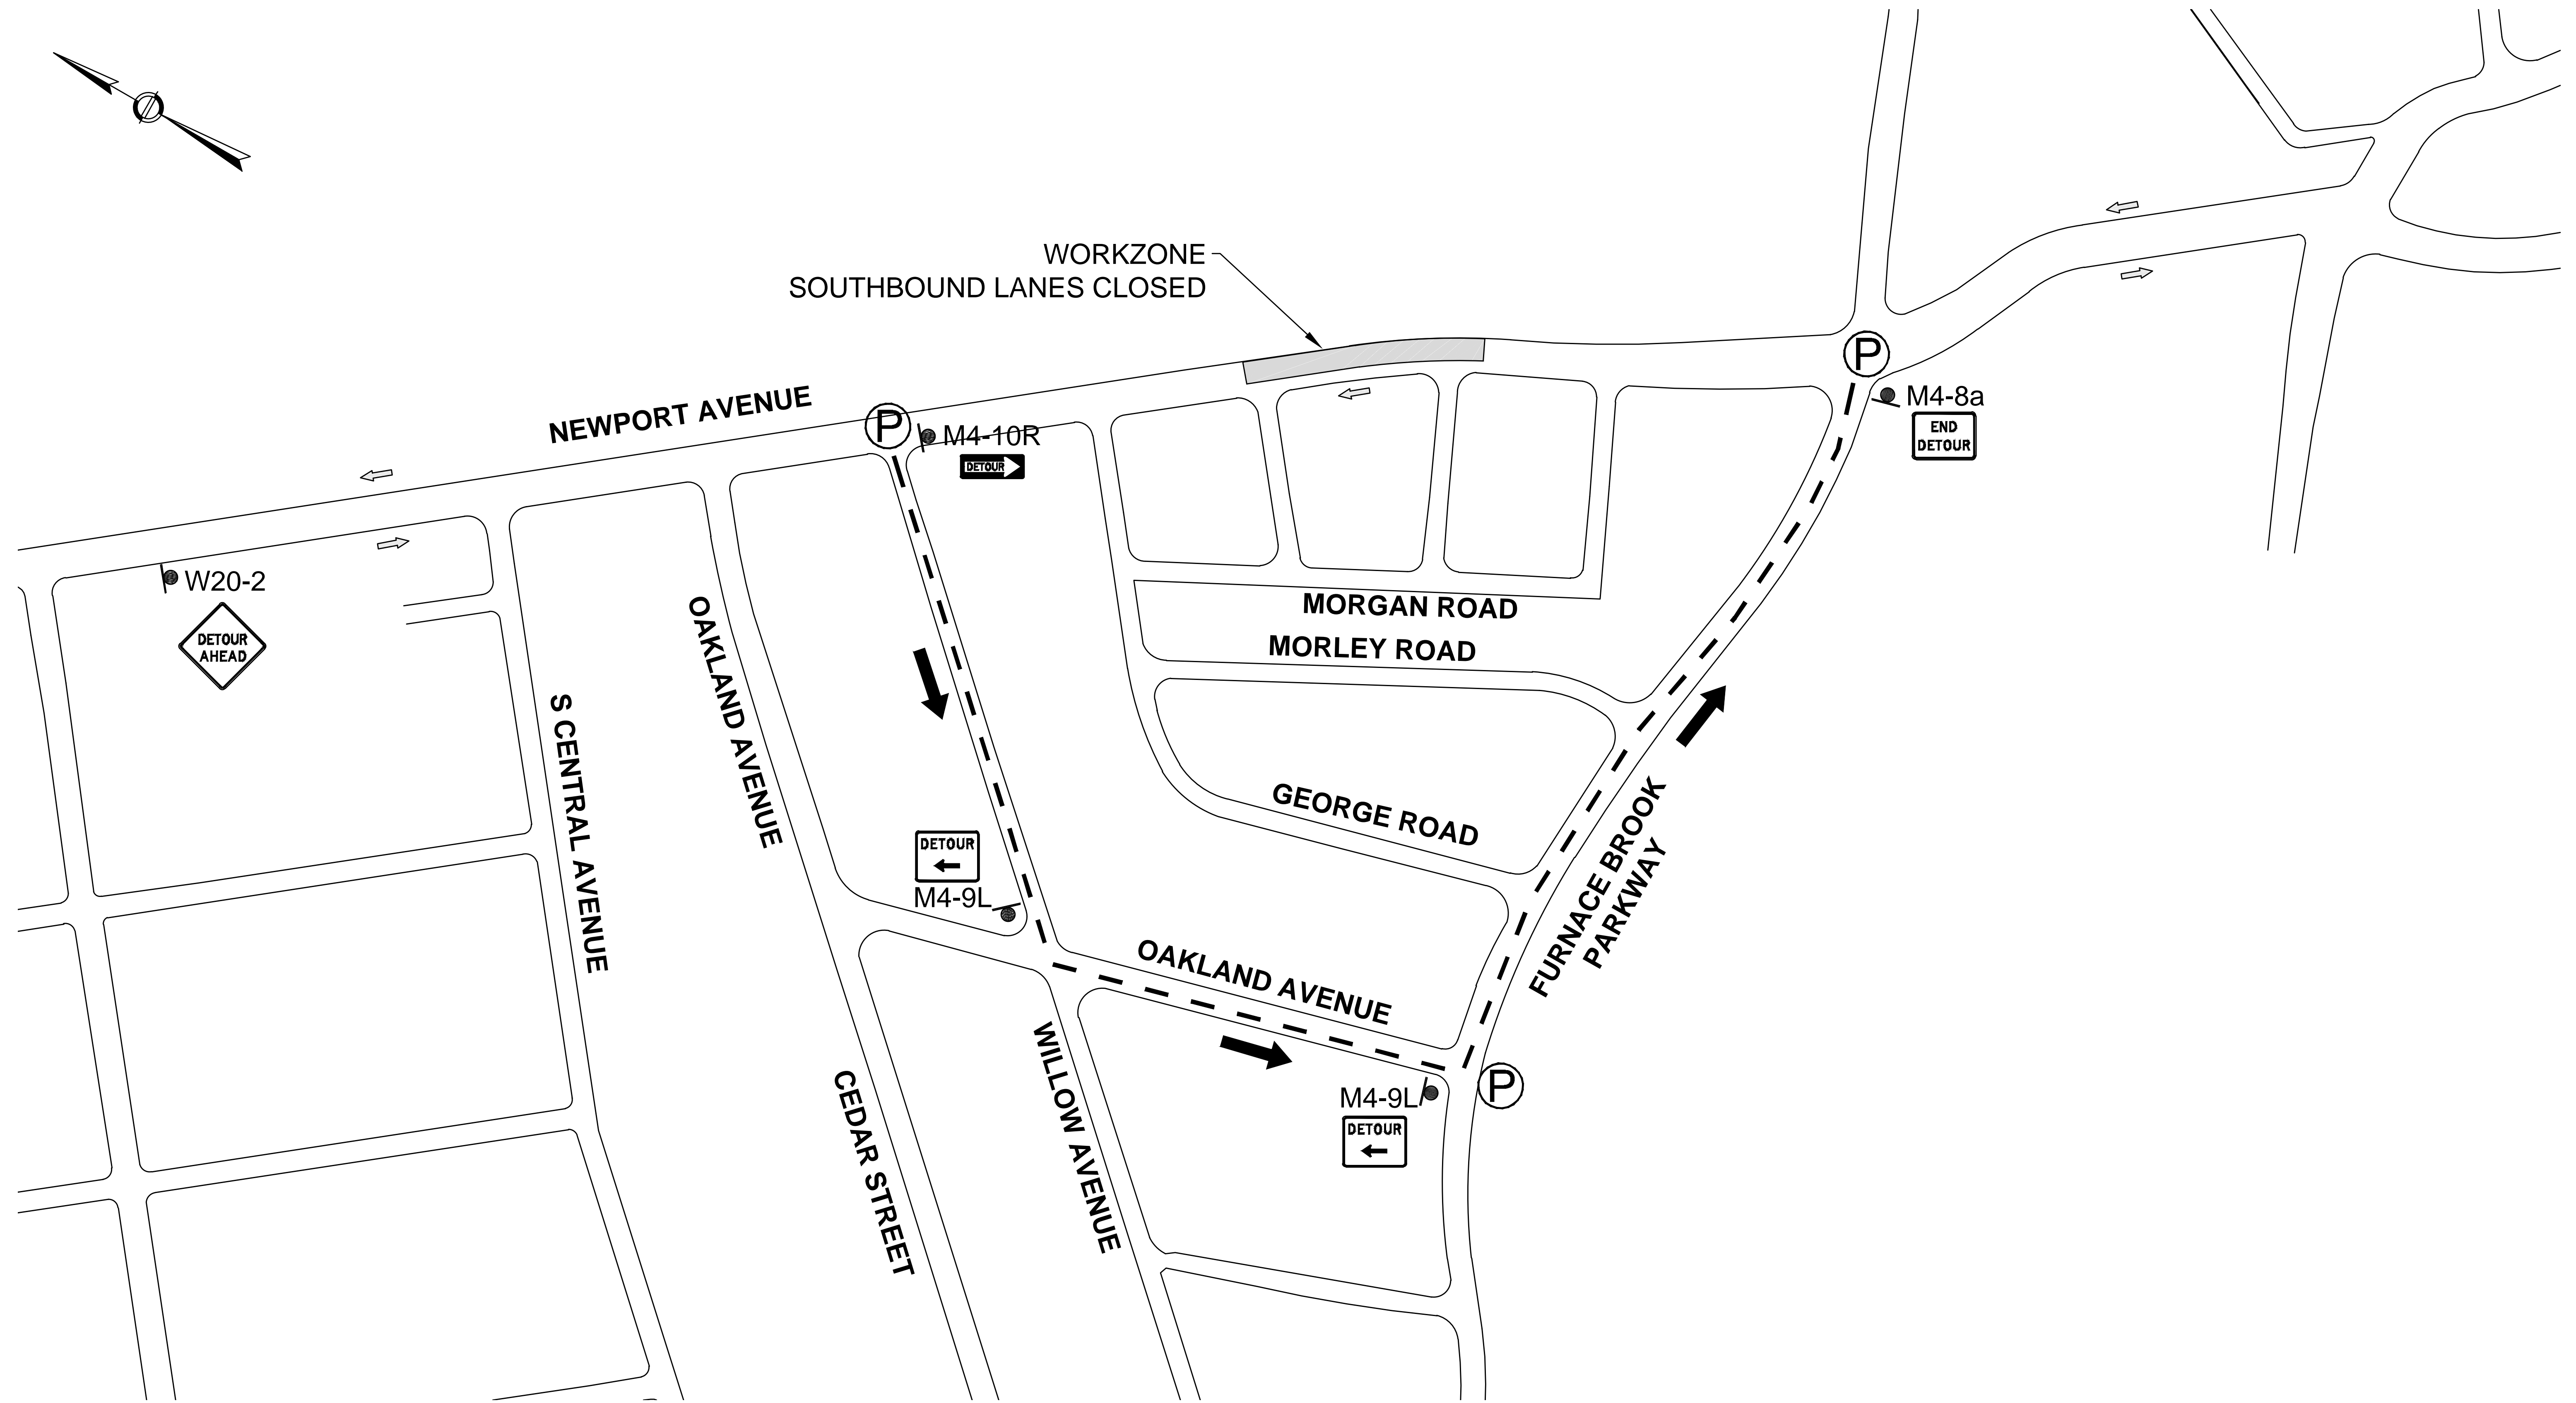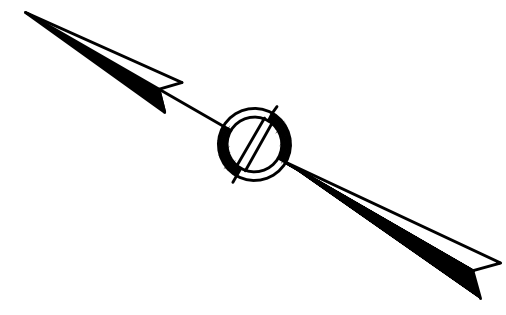

ISSUED FOR CONSTRUCTION ON 05/23/2022

REVISIONS

NO.	DATE	DESCRIPTION	MD	CHK	ACC
1	05/12/2022	ISSUED FOR CONSTRUCTION		V.A.	A.S.
2	05/23/2022	TRAFFIC MANAGEMENT AT MH-3A/3B		V.A.	A.S.
3	06/08/2022	TRAFFIC MANAGEMENT AT MH-4A/4B		V.A.	A.S.

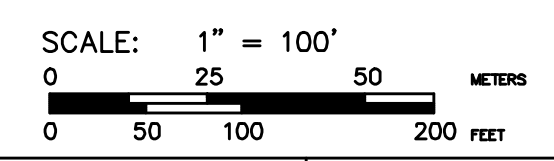

ISSUED	05/12/2022	ORIGINAL ISSUE DATE	11/24/2021
ACCEPTED	—	FILE INDEX	89593.00
ACCEPTED	—	DRAWING NUMBER	—
ACCEPTED		PM	B.WENTWORTH
HORIZONTAL SCALE	1" = 100'	DES	T.LANDRO
VERTICAL SCALE		CHK	S.OFFEI-ADDO

PREPARED BY  
  
 803 SUMMER ST., BOSTON, MA 02127

PREPARED FOR  


ACCOUNT NUMBER

QUINCY CABLES REPLACEMENT PROJECT

FIELD CHANGE - DETOUR 12

NORTH QUINCY SUBSTATION TO  
 FIELD STREET SUBSTATION, QUINCY, MA

SHEET NUMBER

**TMP-149**