


FURNACE BROOK PARKWAY

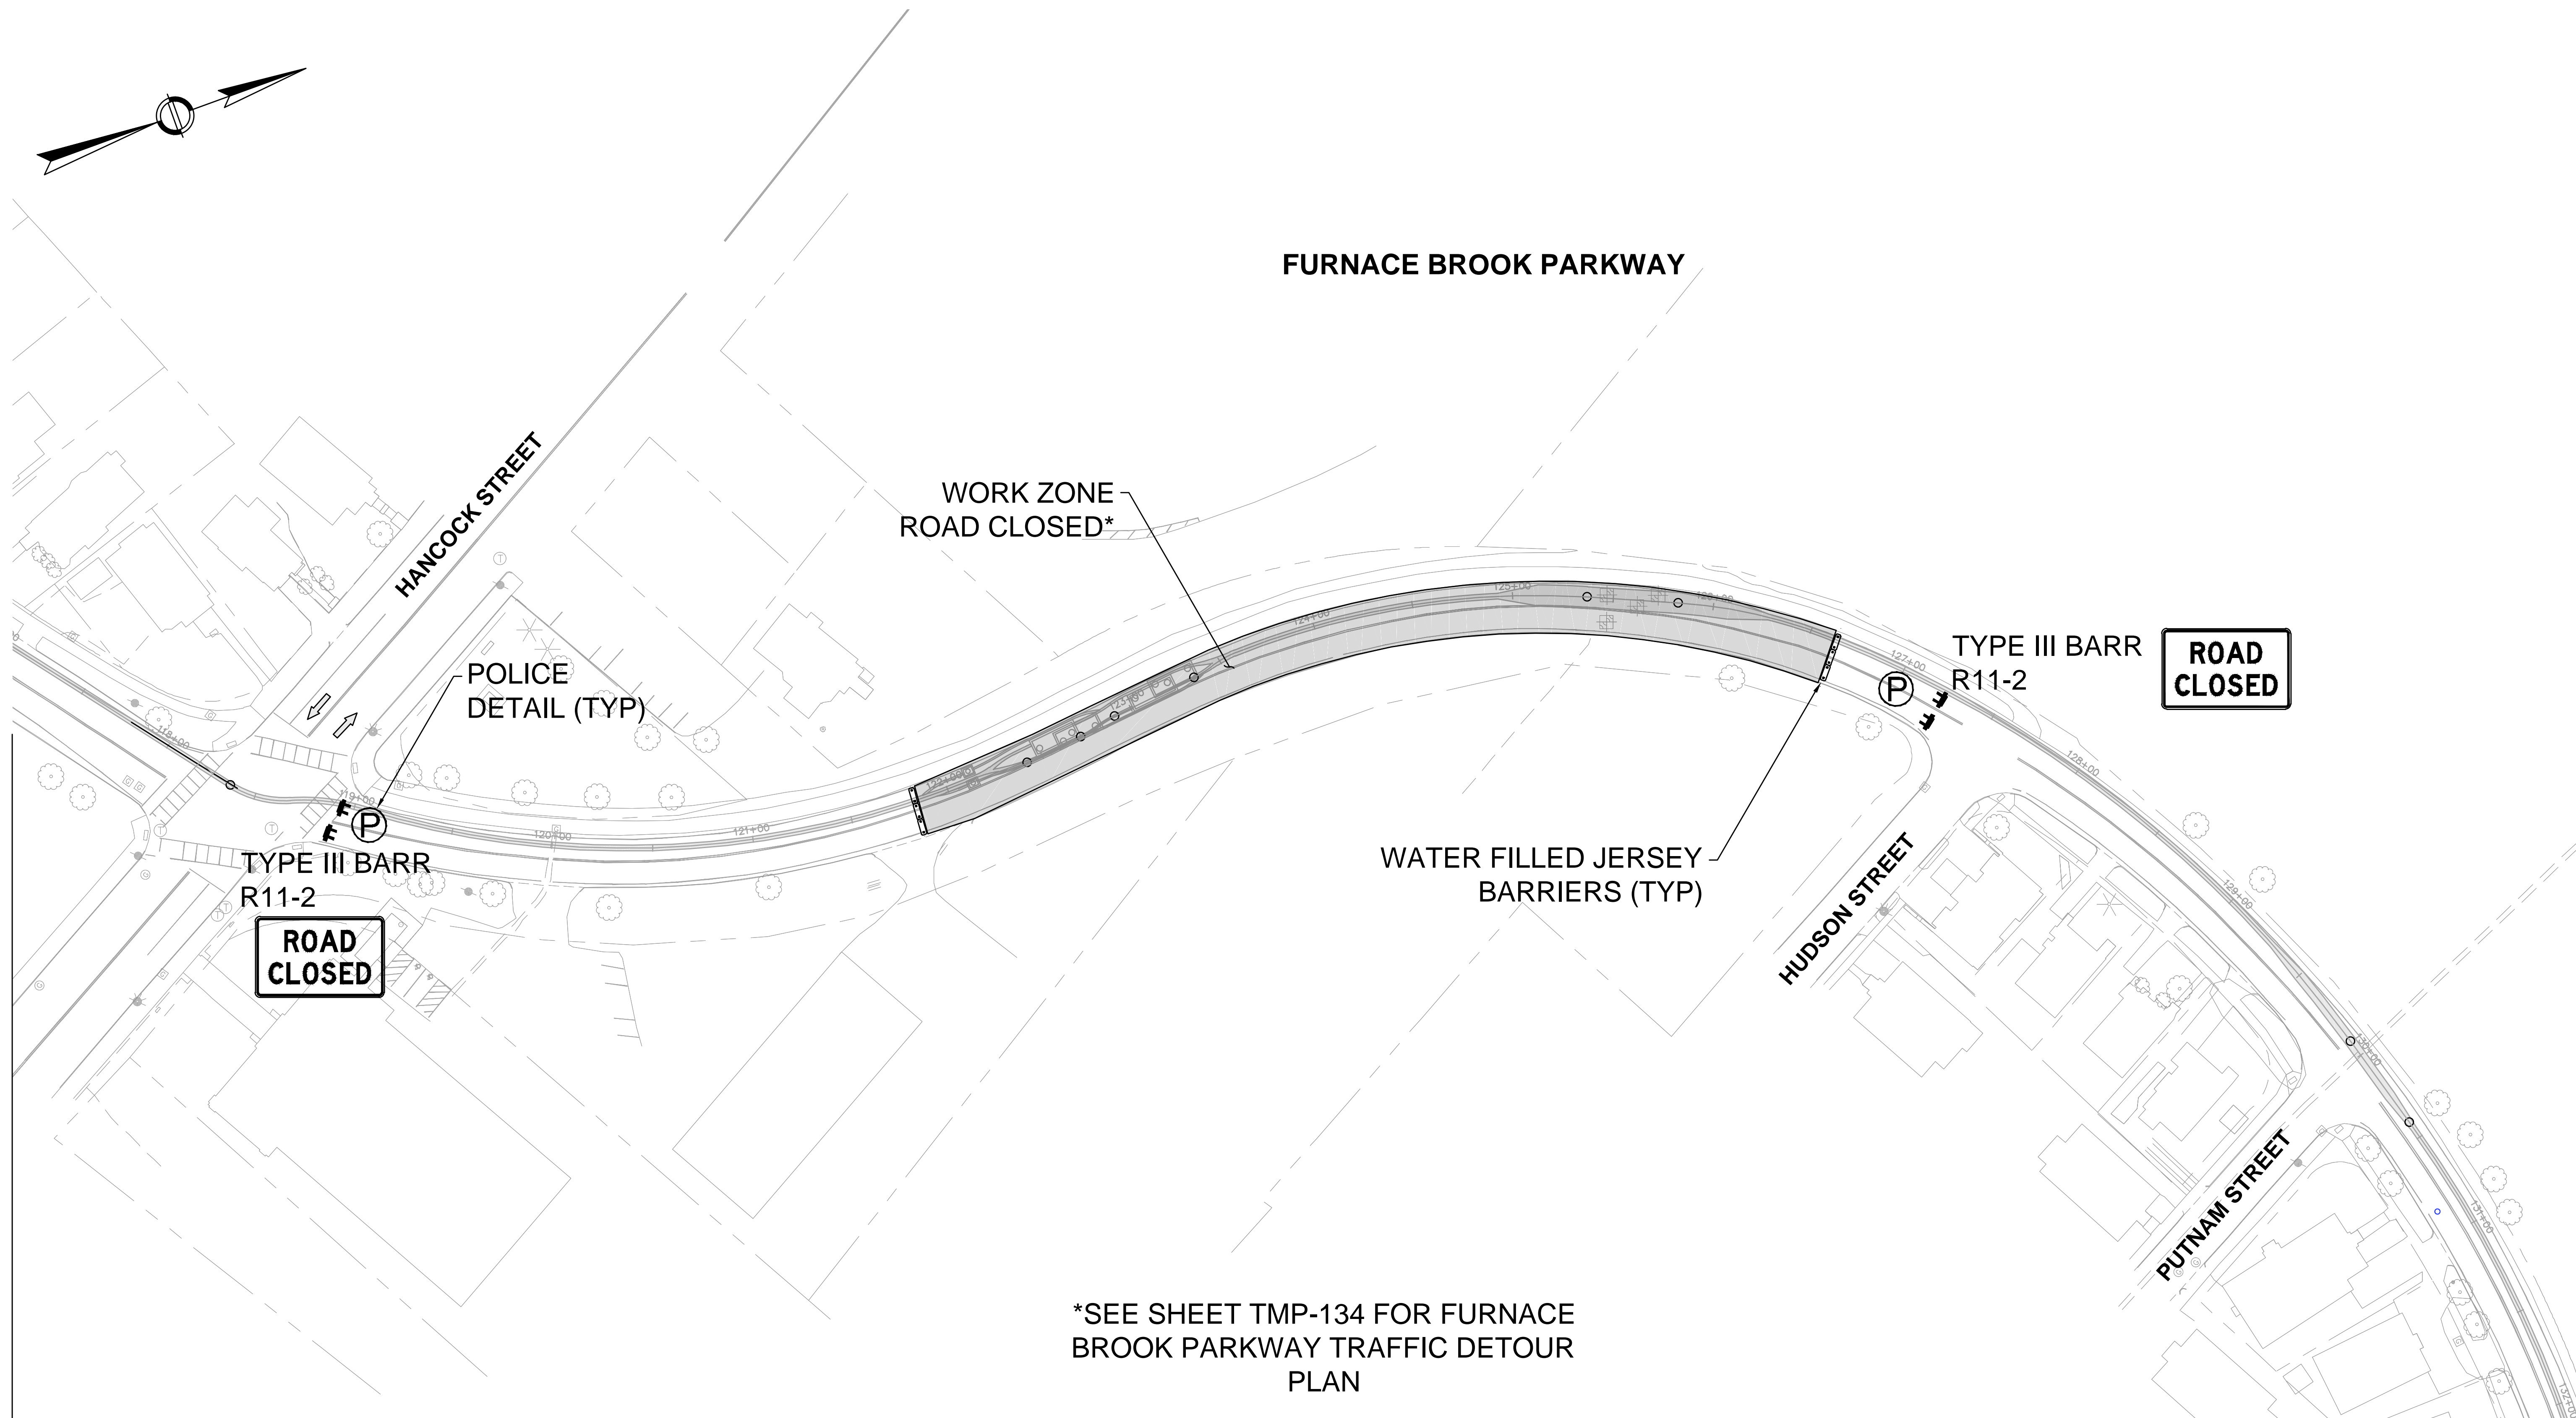

WORK ZONE
ROAD CLOSED*

POLICE
DETAIL (TYP)

TYPE III BARR
R11-2


**ROAD
CLOSED**

WATER FILLED JERSEY
BARRIERS (TYP)

TYPE III BARR
R11-2

**ROAD
CLOSED**

*SEE SHEET TMP-134 FOR FURNACE
BROOK PARKWAY TRAFFIC DETOUR
PLAN

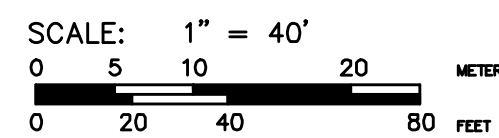

ISSUED FOR CONSTRUCTION ON 05/12/2022

REVISIONS

NO.	DATE	DESCRIPTION	MD	CHK	ACC
1	05/12/2022	ISSUED FOR CONSTRUCTION		V.A.	A.S.
2	05/23/2022	TRAFFIC MANAGEMENT AT MH-3A/3B		V.A.	A.S.
3	06/08/2022	TRAFFIC MANAGEMENT AT MH-4A/4B		V.A.	A.S.
4	07/21/2022	TRAFFIC MANAGEMENT AT MH-7,8,9,10		V.A.	A.S.

ISSUED	05/12/2022	ORIGINAL ISSUE DATE	11/24/2021
ACCEPTED	V.ANTONEILLO	FILE INDEX	89593.00
ACCEPTED	A.SMITH	DRAWING NUMBER	8959300-TMP(CABLE)_43.DWG
ACCEPTED		PM	B.WENTWORTH
HORIZONTAL SCALE	1" = 40'	DES	T.LANDRO
VERTICAL SCALE		CHK	S.OFFEI-ADDO

PREPARED BY

 803 SUMMER ST., BOSTON, MA 02127

PREPARED FOR


ACCOUNT NUMBER


QUINCY CABLES REPLACEMENT PROJECT

WORKZONE 43 (MH7)

NORTH QUINCY SUBSTATION TO
FIELD STREET SUBSTATION, QUINCY, MA

SHEET NUMBER

TMP-66

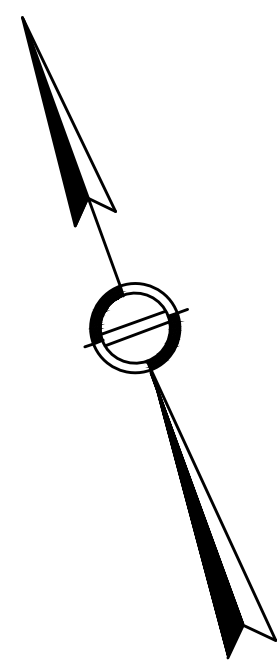


FURNACE BROOK PARKWAY

ROAD CLOSED TYPE III BARR R11-2

POLICE DETAIL (TYP)

WATER FILLED JERSEY BARRIERS (TYP)

*SEE SHEET TMP-134 FOR FURNACE BROOK PARKWAY TRAFFIC DETOUR PLAN

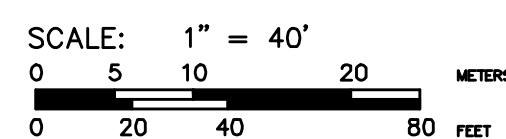

ISSUED FOR CONSTRUCTION ON 05/12/2022

REVISIONS

NO.	DATE	DESCRIPTION	MD	CHK	ACC
1	05/12/2022	ISSUED FOR CONSTRUCTION		V.A.	A.S.
2	05/23/2022	TRAFFIC MANAGEMENT AT MH-3A/3B		V.A.	A.S.
3	06/08/2022	TRAFFIC MANAGEMENT AT MH-4A/4B		V.A.	A.S.
4	07/21/2022	TRAFFIC MANAGEMENT AT MH-7,8,9,10		V.A.	A.S.

ISSUED	05/12/2022	ORIGINAL ISSUE DATE	11/24/2021
ACCEPTED	V.ANTONEILLO	FILE INDEX	89593.00
ACCEPTED	A.SMITH	DRAWING NUMBER	8959300-TMP(CABLE)_48.DWG
ACCEPTED		PM	B.WENTWORTH
HORIZONTAL SCALE	1" = 40'	DES	T.LANDRO
VERTICAL SCALE		CHK	S.OFFEI-ADDO

PREPARED BY

 803 SUMMER ST., BOSTON, MA 02127

PREPARED FOR


ACCOUNT NUMBER


QUINCY CABLES REPLACEMENT PROJECT

WORKZONE 48 (MH8)


NORTH QUINCY SUBSTATION TO
 FIELD STREET SUBSTATION, QUINCY, MA

SHEET NUMBER


TMP-71

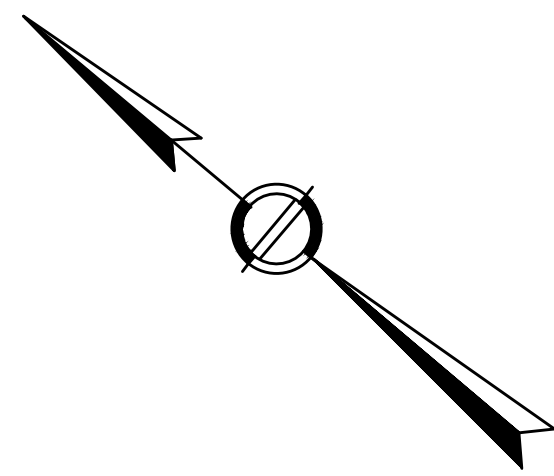

SOUTHERN ARTERY

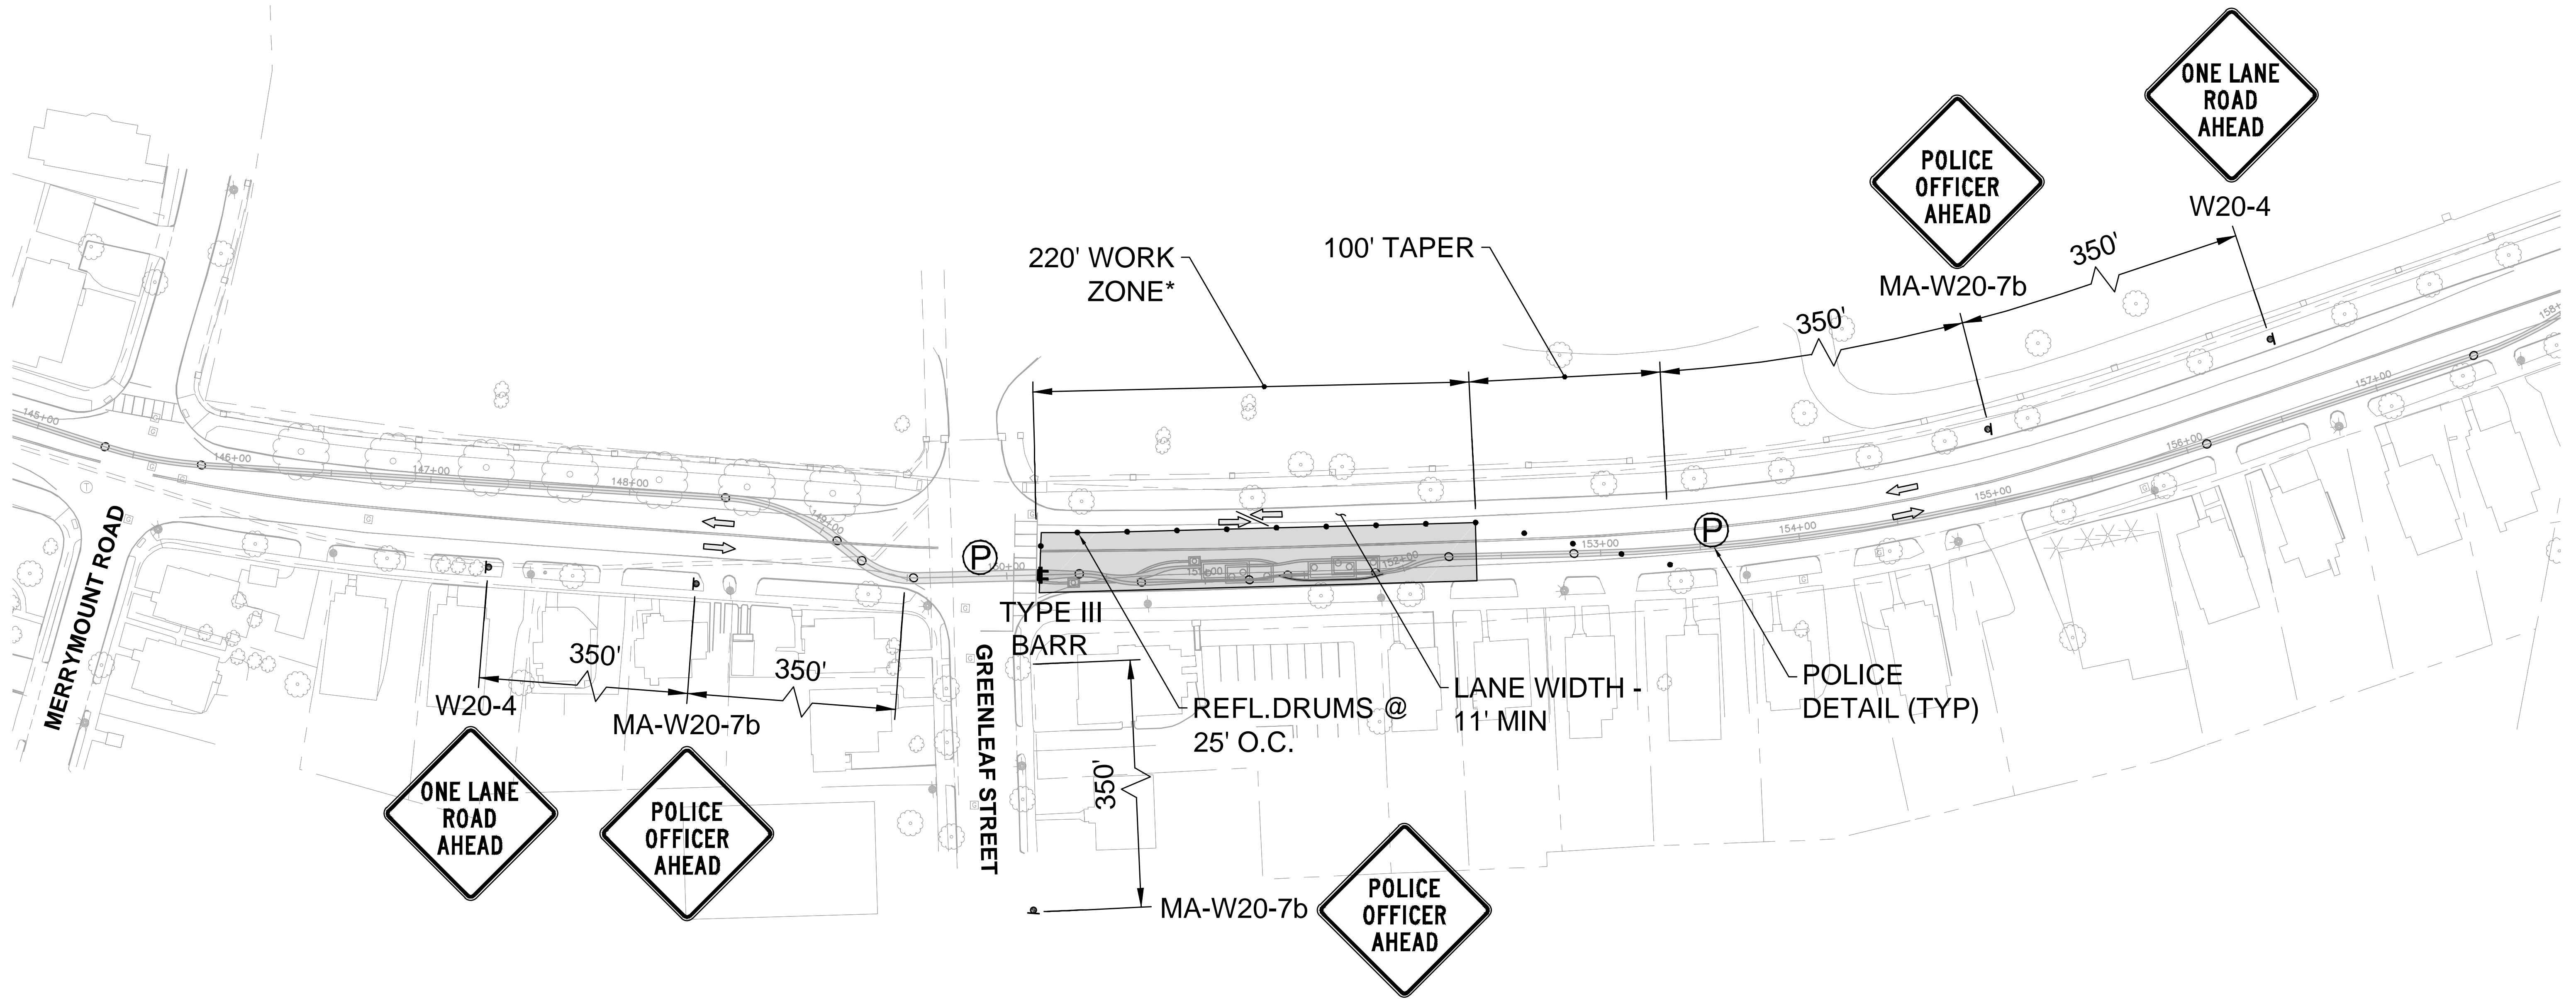

*PROHIBIT STREET PARKING IN VICINITY OF WORK ZONE

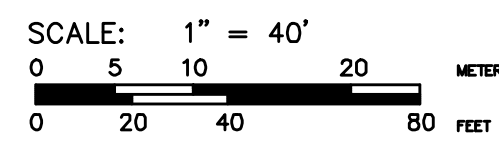

ISSUED FOR CONSTRUCTION ON 05/12/2022

REVISIONS

NO.	DATE	DESCRIPTION	MD	CHK	ACC
1	05/12/2022	ISSUED FOR CONSTRUCTION		V.A.	A.S.
2	05/23/2022	TRAFFIC MANAGEMENT AT MH-3A/3B		V.A.	A.S.
3	06/08/2022	TRAFFIC MANAGEMENT AT MH-4A/4B		V.A.	A.S.
4	07/21/2022	TRAFFIC MANAGEMENT AT MH-7,8,9,10		V.A.	A.S.

ISSUED	05/12/2022	ORIGINAL ISSUE DATE	11/24/2021
ACCEPTED	V.ANTONEILLO	FILE INDEX	89593.00
ACCEPTED	A.SMITH	DRAWING NUMBER	8959300-TMP(CABLE)_54.DWG
ACCEPTED		PM	B.WENTWORTH
HORIZONTAL SCALE	1" = 40'	DES	T.LANDRO
VERTICAL SCALE		CHK	S.OFFEI-ADDO

PREPARED BY

 803 SUMMER ST., BOSTON, MA 02127

PREPARED FOR


ACCOUNT NUMBER


QUINCY CABLES REPLACEMENT PROJECT

WORKZONE 54 (MH9)


NORTH QUINCY SUBSTATION TO
 FIELD STREET SUBSTATION, QUINCY, MA

SHEET NUMBER


TMP-78

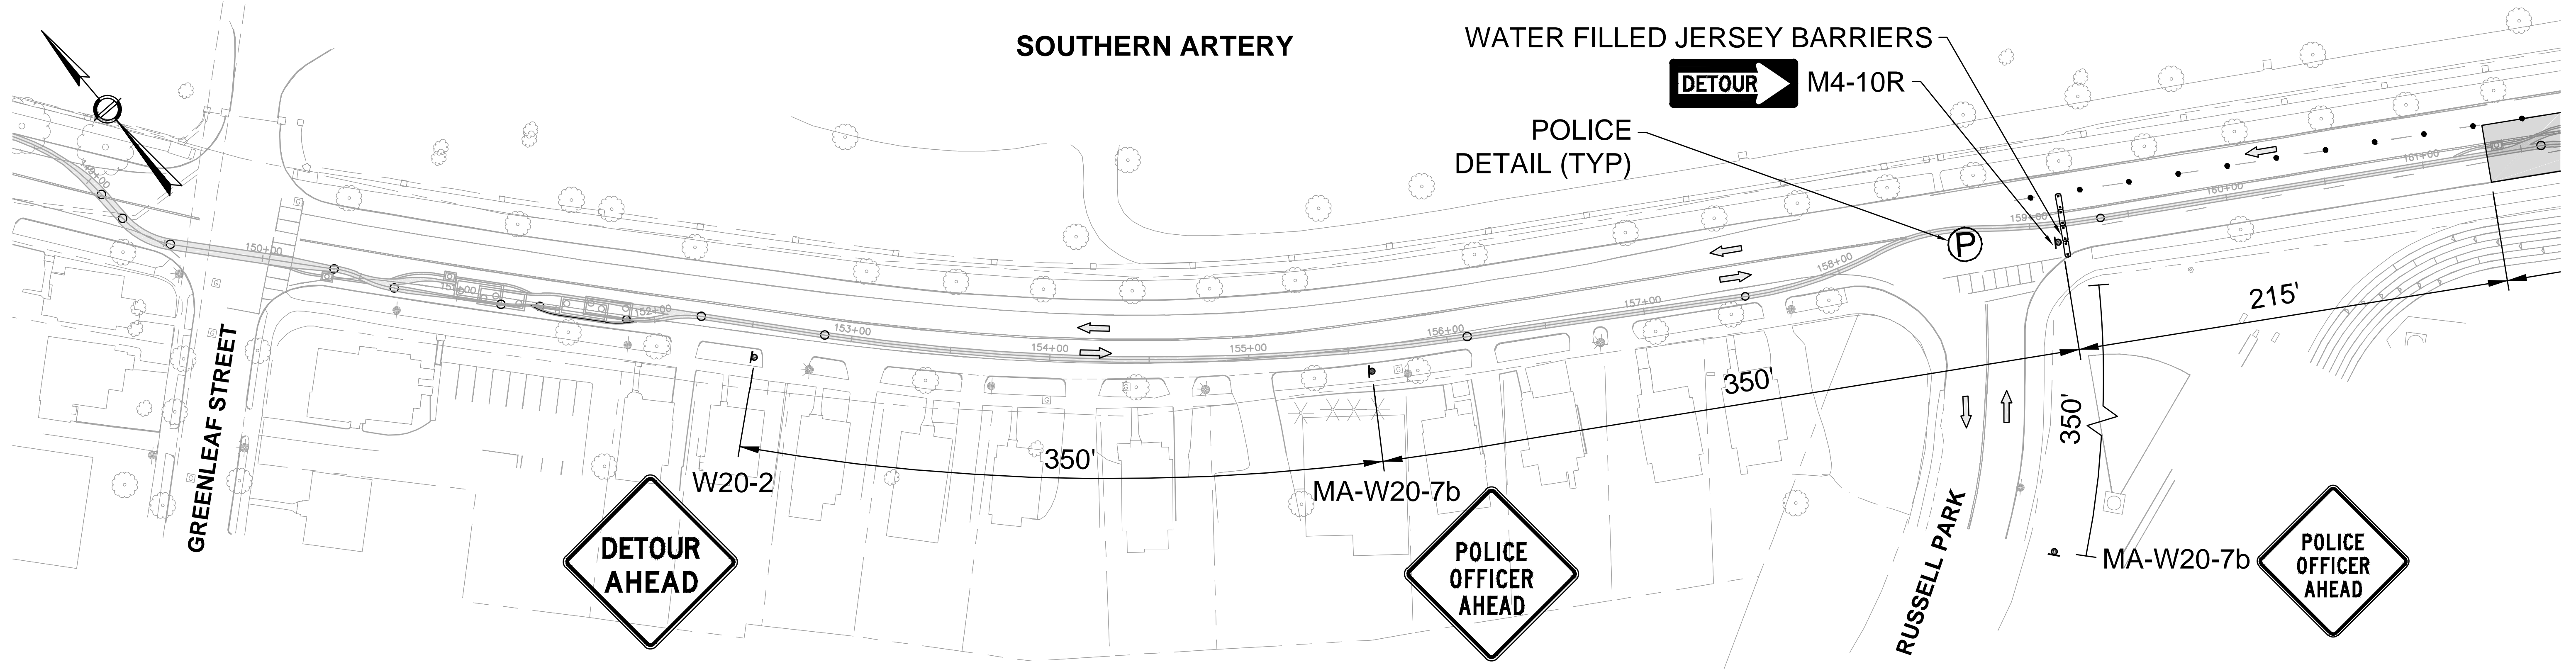

CONTINUED BELOW

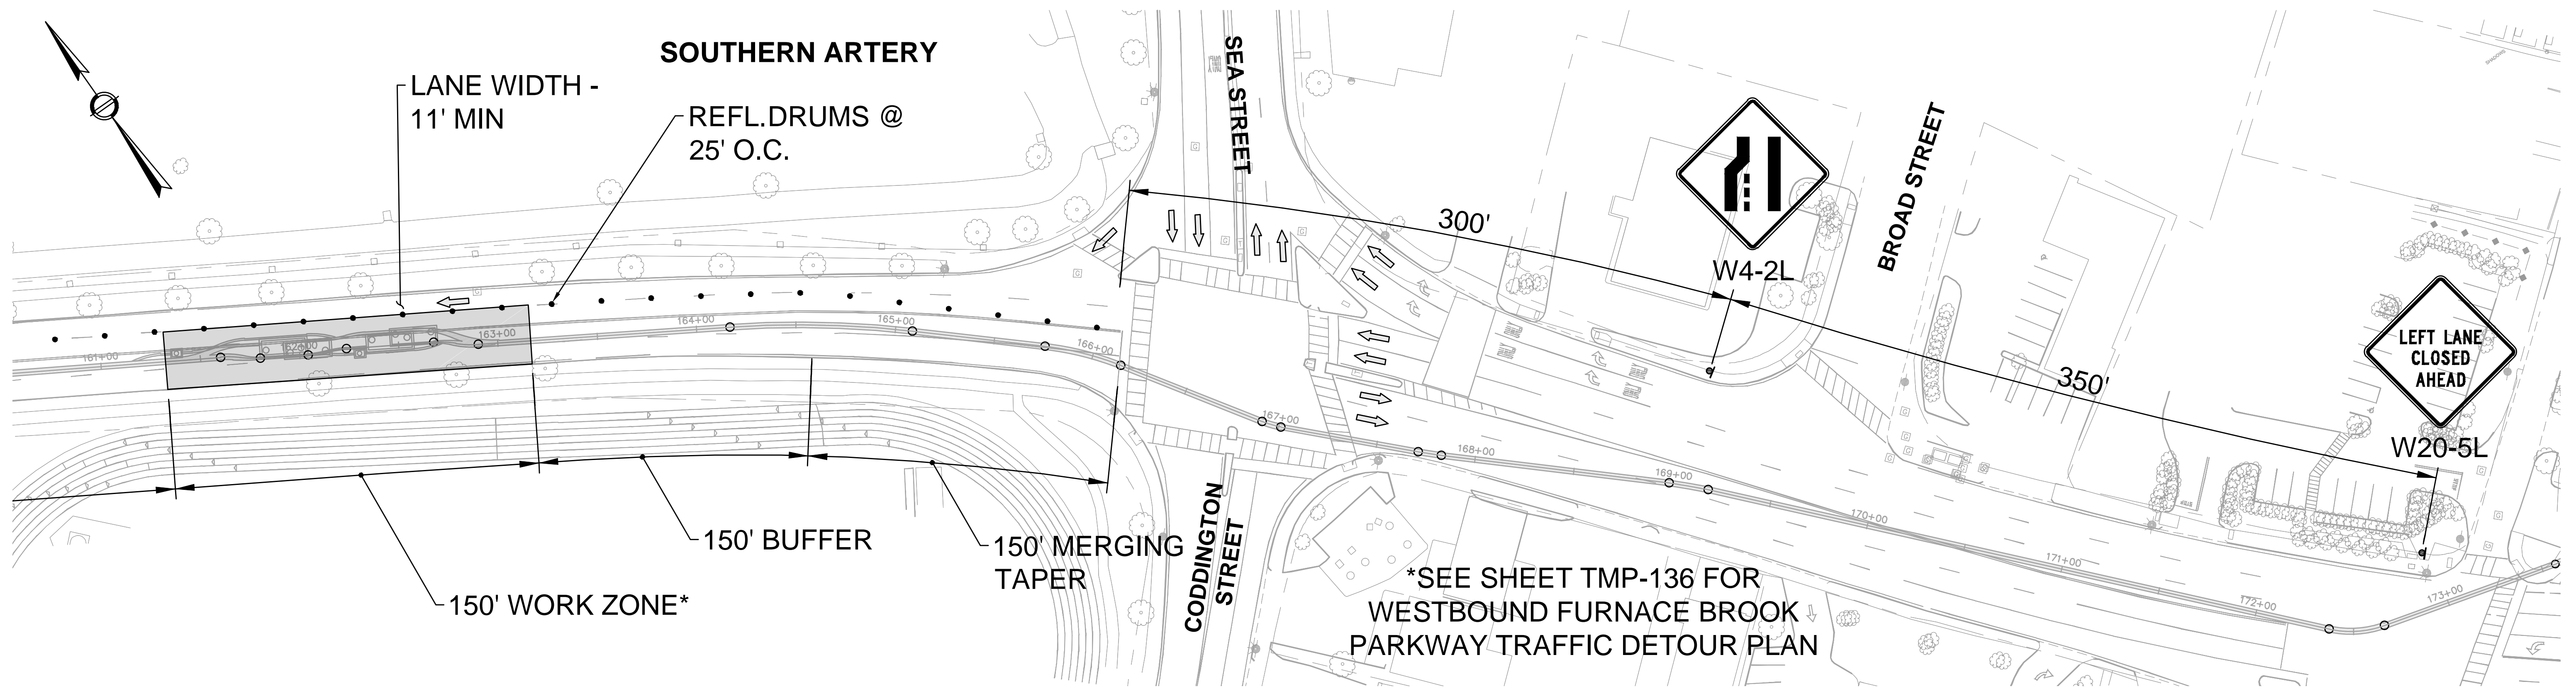


CONTINUED ABOVE

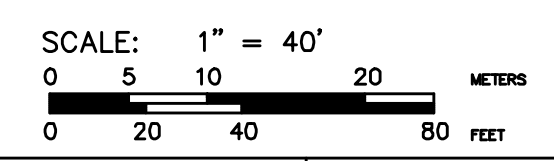


ISSUED FOR CONSTRUCTION ON 05/12/2022

REVISIONS							ISSUED		ACCEPTED		PREPARED BY		QUINCY CABLES REPLACEMENT PROJECT		SHEET NUMBER
NO.	DATE	DESCRIPTION	MD	CHK	ACC	ISSUED	05/12/2022	ACCEPTED	V.ANTONEILLO	PREPARED BY	BSC GROUP	QUINCY CABLES REPLACEMENT PROJECT		SHEET NUMBER	
1	05/12/2022	ISSUED FOR CONSTRUCTION		V.A.	A.S.	ORIGINAL ISSUE DATE	11/24/2021	ACCEPTED	A.SMITH	PREPARED FOR	nationalgrid	WORKZONE 59 (MH10)		TMP-83	
2	05/23/2022	TRAFFIC MANAGEMENT AT MH-3A/3B		V.A.	A.S.	FILE INDEX	89593.00	ACCEPTED		PREPARED FOR		NORTH QUINCY SUBSTATION TO FIELD STREET SUBSTATION, QUINCY, MA			
3	06/08/2022	TRAFFIC MANAGEMENT AT MH-4A/4B		V.A.	A.S.	DRAWING NUMBER	8959300-TMP(CABLE)_59.DWG	ACCEPTED		PREPARED FOR					
4	07/21/2022	TRAFFIC MANAGEMENT AT MH-7,8,9,10		V.A.	A.S.	HORIZONTAL SCALE	1" = 40'	ACCEPTED		PREPARED FOR					
						VERTICAL SCALE		ACCEPTED		PREPARED FOR					

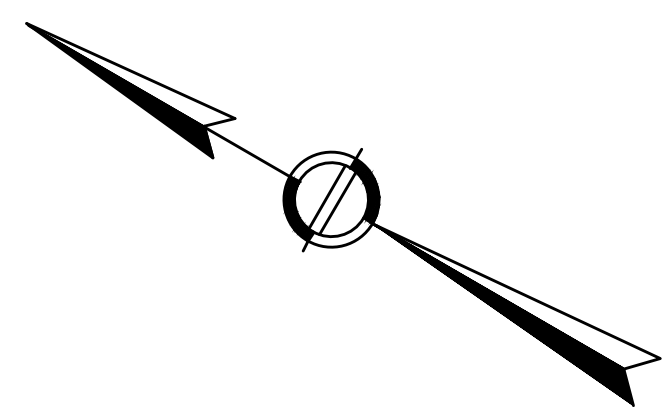


FURNACE BROOK PARKWAY
DETOUR

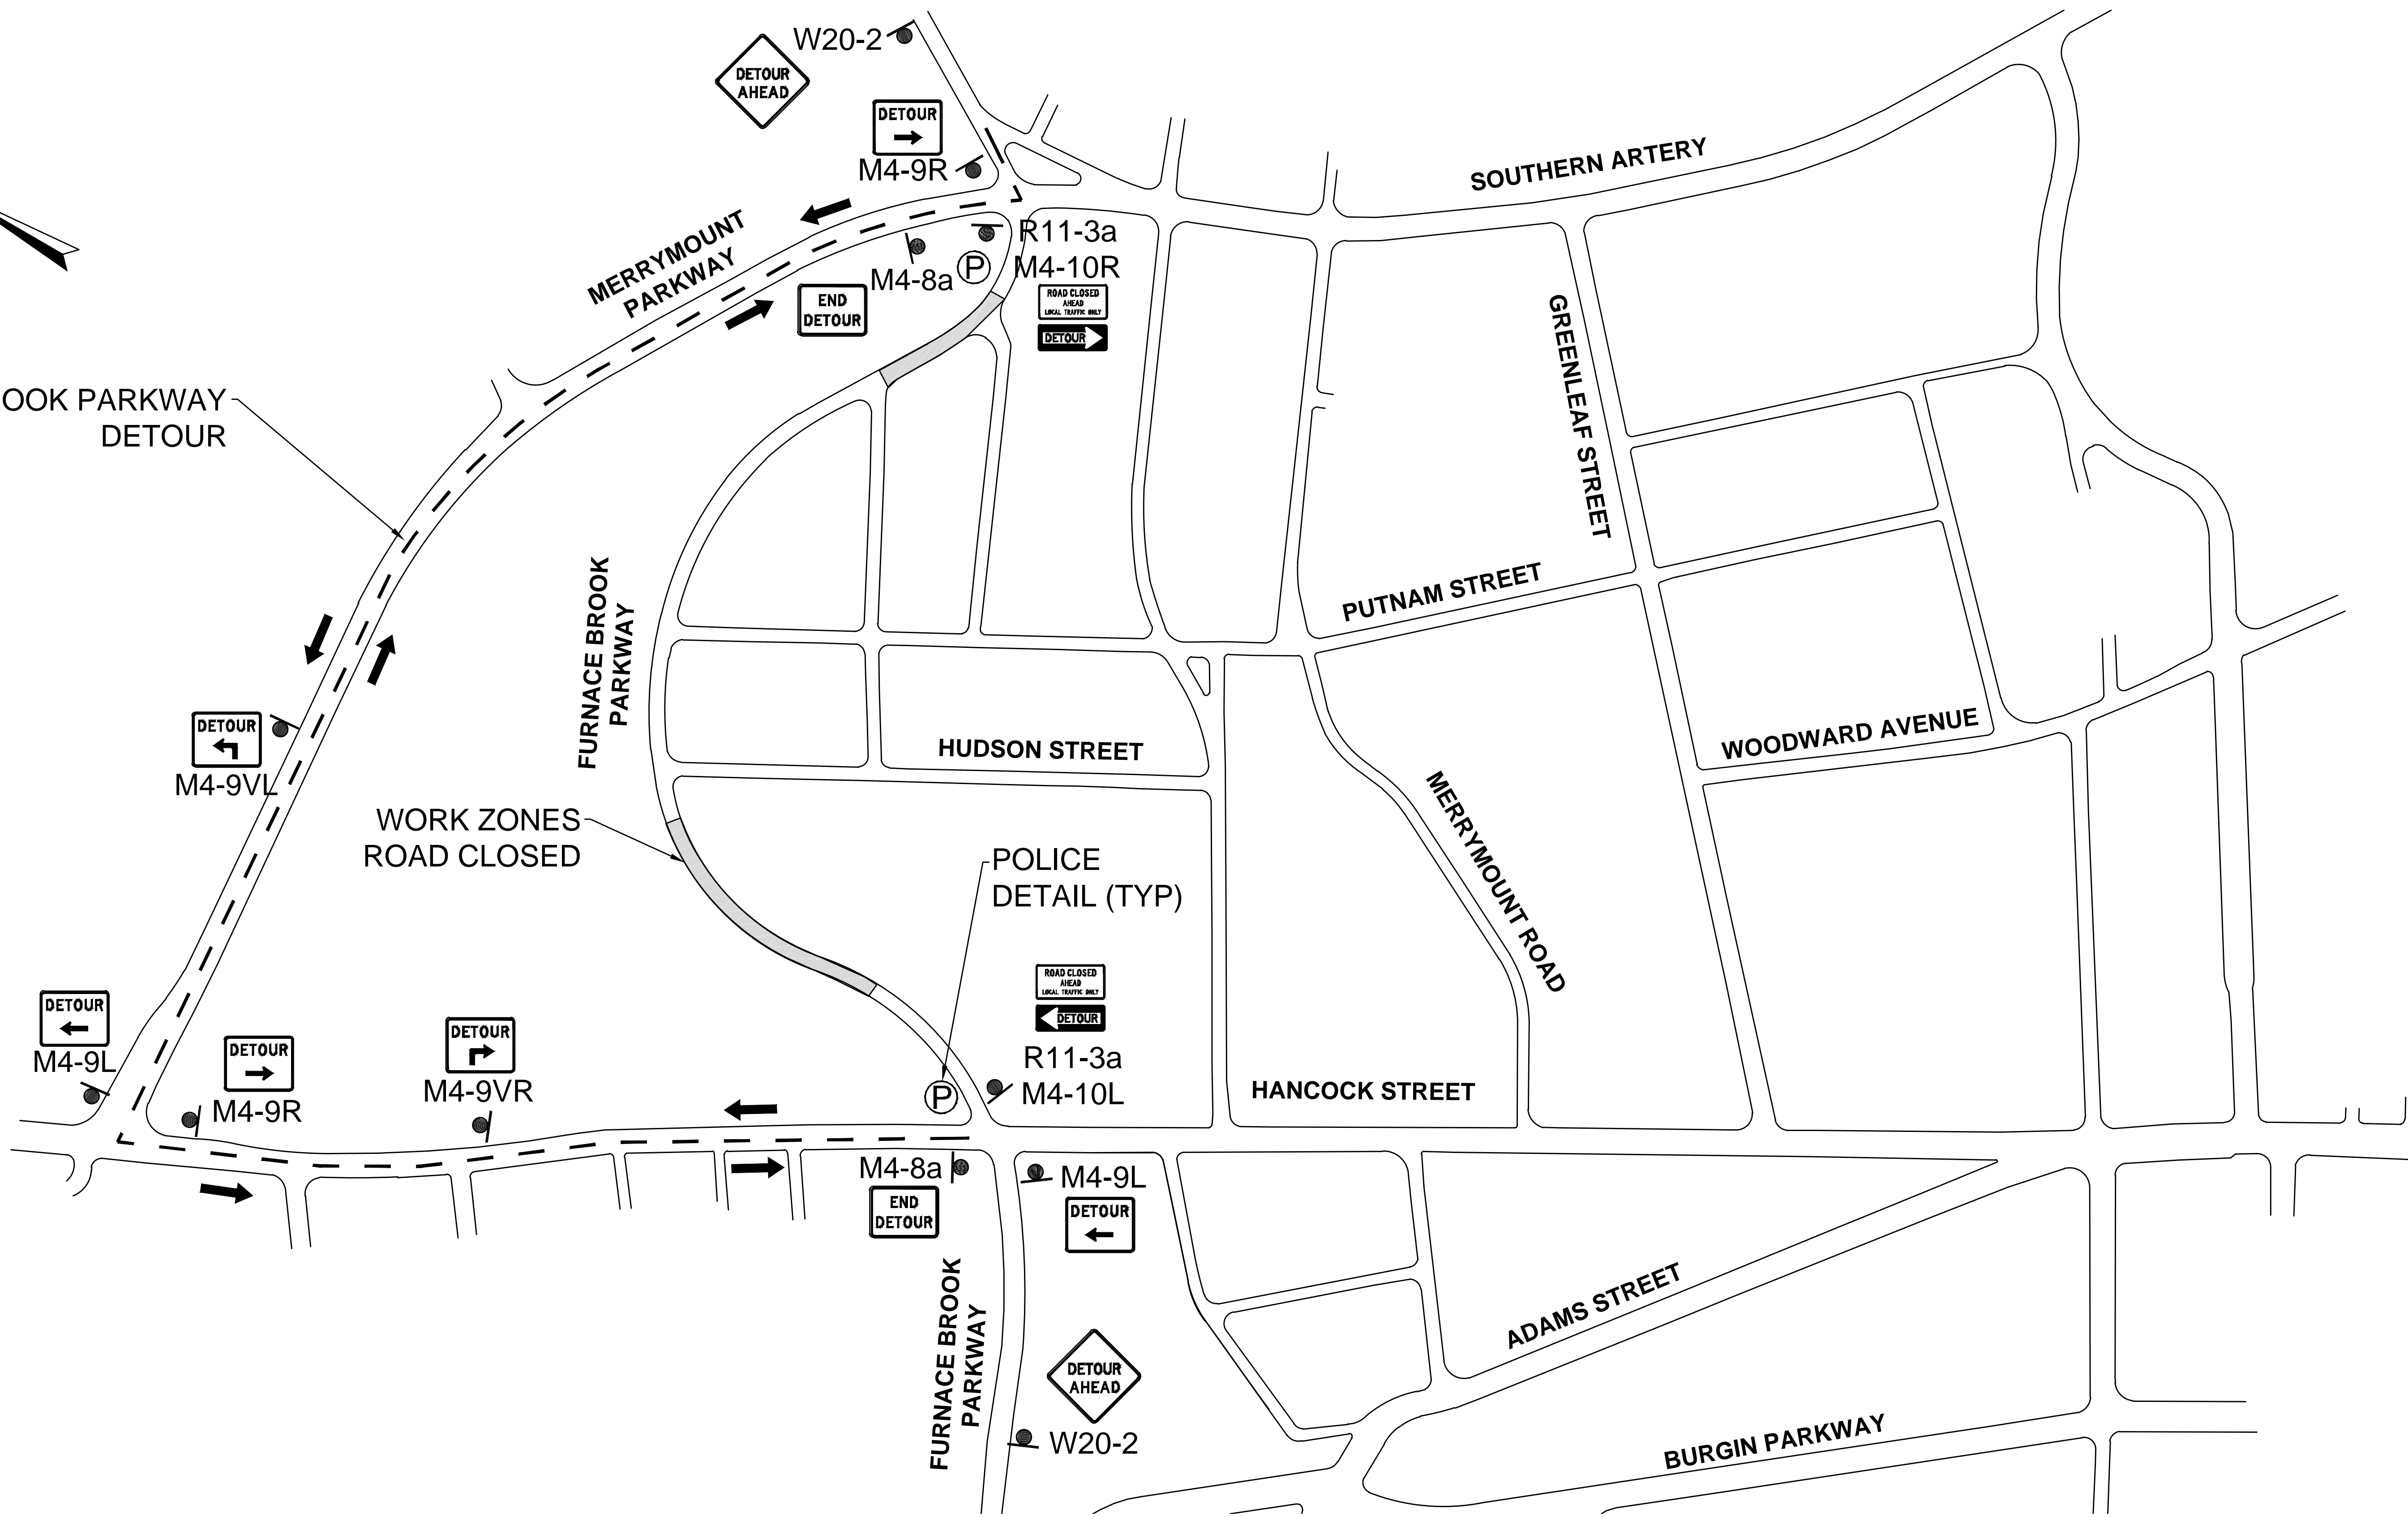

ISSUED FOR CONSTRUCTION ON 05/12/2022

REVISIONS

NO.	DATE	DESCRIPTION	MD	CHK	ACC
1	05/12/2022	ISSUED FOR CONSTRUCTION		V.A.	A.S.
2	05/23/2022	TRAFFIC MANAGEMENT AT MH-3A/3B		V.A.	A.S.
3	06/08/2022	TRAFFIC MANAGEMENT AT MH-4A/4B		V.A.	A.S.
4	07/21/2022	TRAFFIC MANAGEMENT AT MH-7,8,9,10		V.A.	A.S.

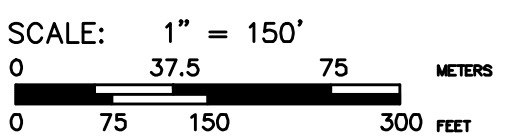

ISSUED	05/12/2022	ORIGINAL ISSUE DATE	11/24/2021
ACCEPTED	-	FILE INDEX	89593.00
ACCEPTED	-	DRAWING NUMBER	-
ACCEPTED	PM	B. WENTWORTH	
HORIZONTAL SCALE	1" = 150'	DES	T. LANDRO
VERTICAL SCALE	CHK	S. OFFEI-ADDO	

PREPARED BY

 803 SUMMER ST., BOSTON, MA 02127

PREPARED FOR


ACCOUNT NUMBER




QUINCY CABLES REPLACEMENT PROJECT

DETOUR 3

NORTH QUINCY SUBSTATION TO
FIELD STREET SUBSTATION, QUINCY, MA

SHEET NUMBER

TMP-134

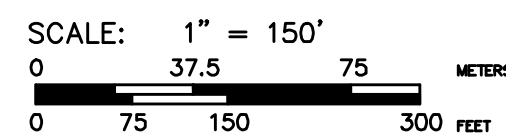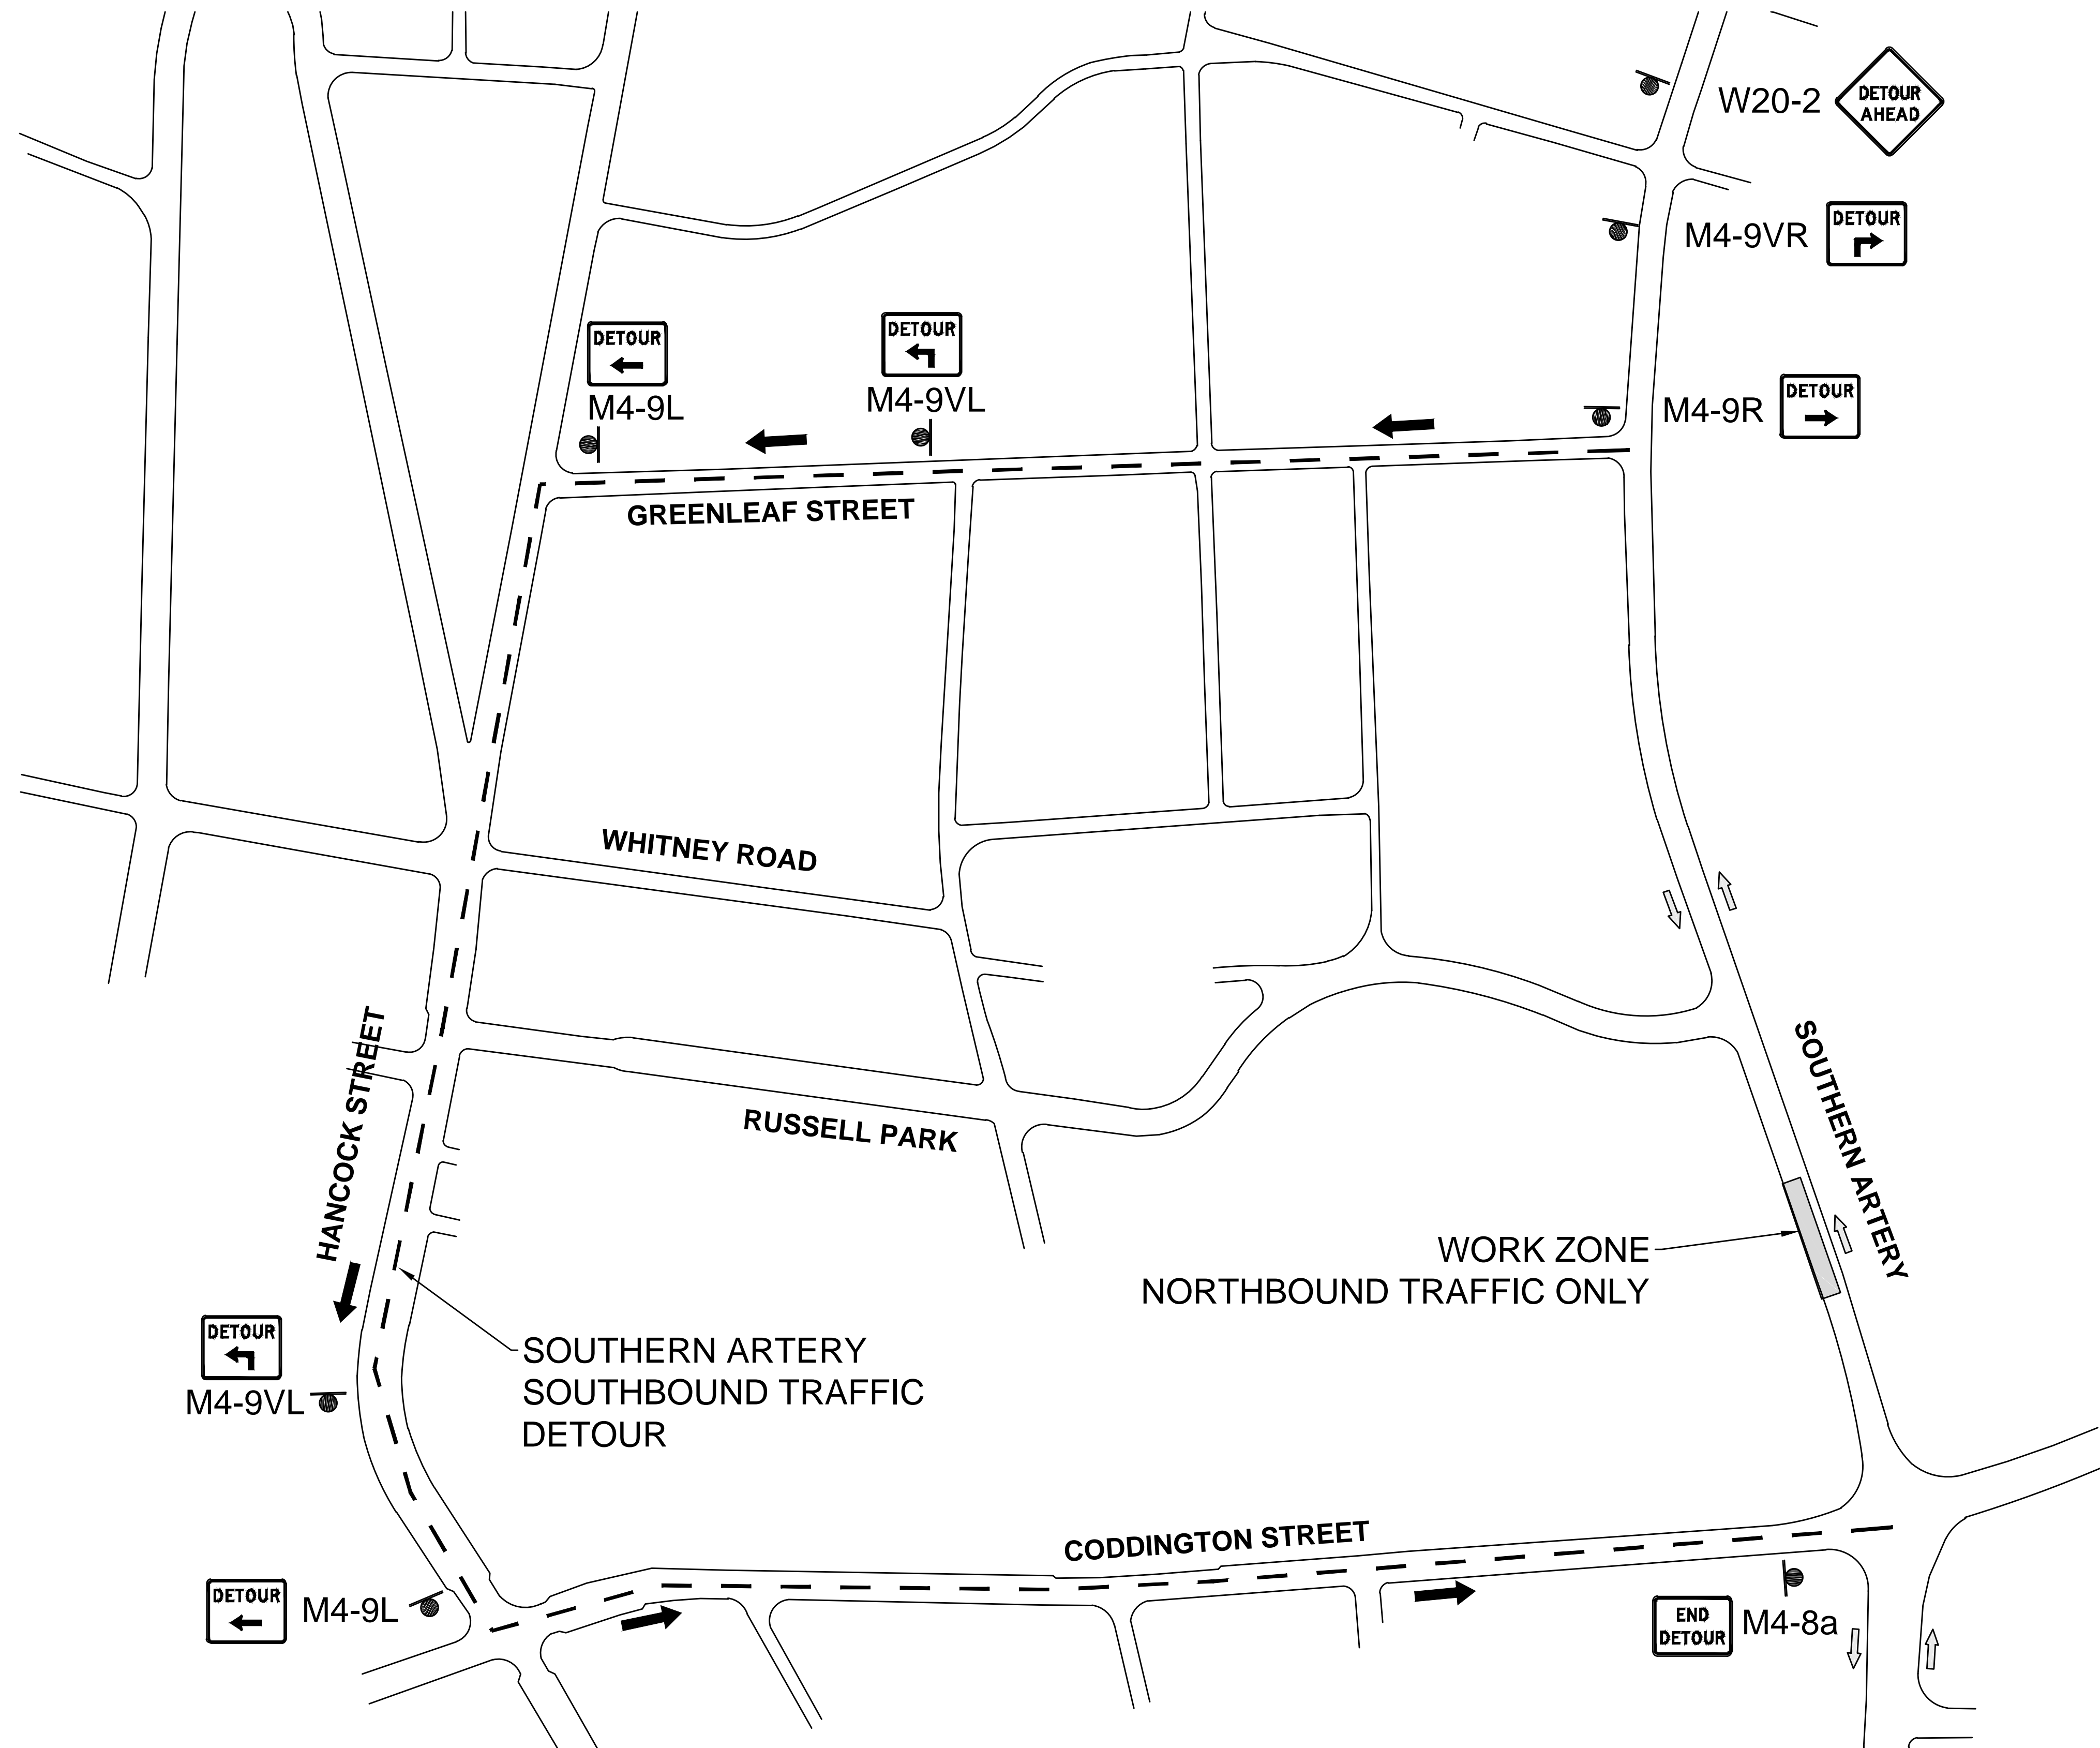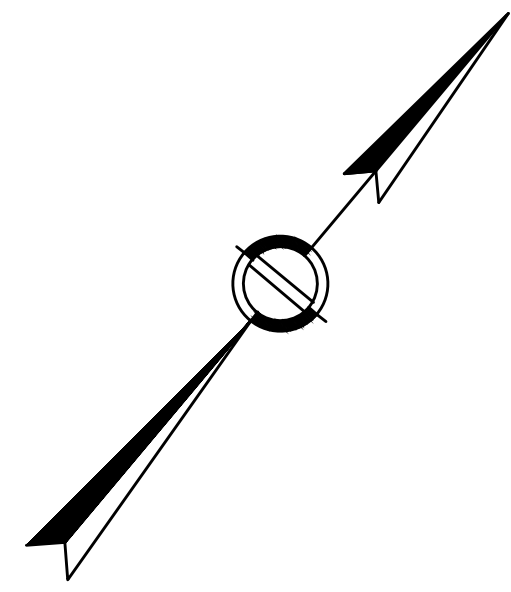

ISSUED FOR CONSTRUCTION ON 05/12/2022

REVISIONS

NO.	DATE	DESCRIPTION	MD	CHK	ACC
1	05/12/2022	ISSUED FOR CONSTRUCTION		V.A.	A.S.
2	05/23/2022	TRAFFIC MANAGEMENT AT MH-3A/3B		V.A.	A.S.
3	06/08/2022	TRAFFIC MANAGEMENT AT MH-4A/4B		V.A.	A.S.
4	07/21/2022	TRAFFIC MANAGEMENT AT MH-7,8,9,10		V.A.	A.S.

ISSUED	05/12/2022	ORIGINAL ISSUE DATE	11/24/2021
ACCEPTED	-	FILE INDEX	89593.00
ACCEPTED	-	DRAWING NUMBER	-
ACCEPTED	-	PM	B.WENTWORTH
HORIZONTAL SCALE	1" = 100'	DES	T.LANDRO
VERTICAL SCALE	-	CHK	S.OFFEI-ADDO

PREPARED BY

 803 SUMMER ST., BOSTON, MA 02127

PREPARED FOR


ACCOUNT NUMBER

QUINCY CABLES REPLACEMENT PROJECT

DETOUR 5

NORTH QUINCY SUBSTATION TO
 FIELD STREET SUBSTATION, QUINCY, MA

SHEET NUMBER

TMP-136